


PLAN/2017/1426




Comments

8 Old Hill

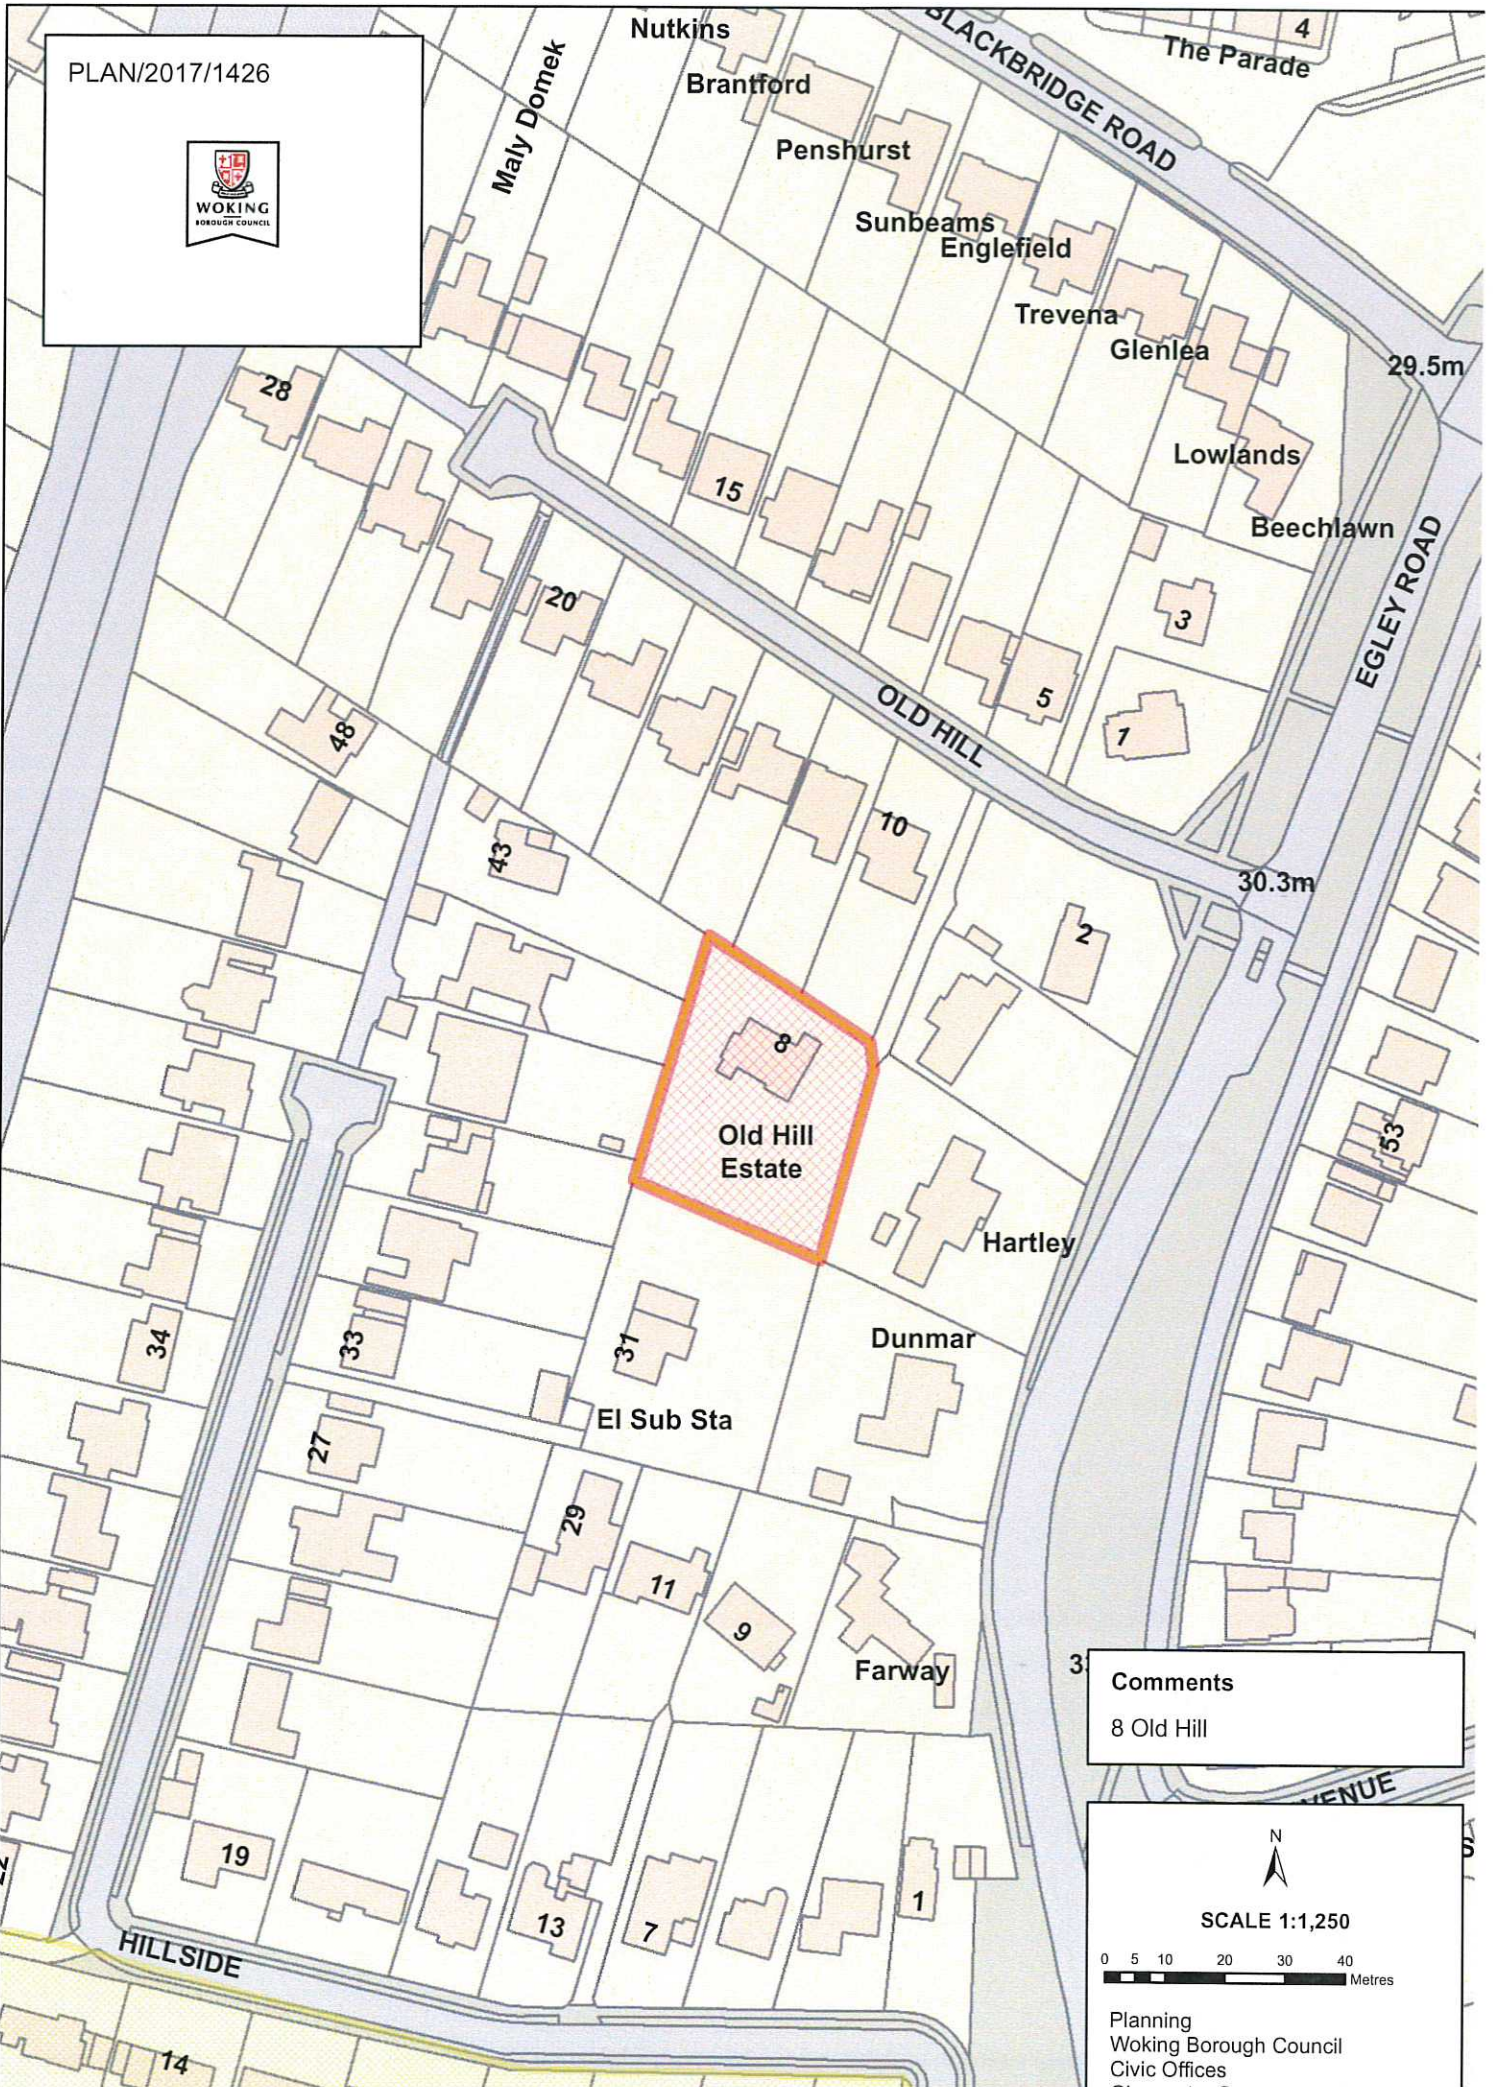

SCALE 1:1,250

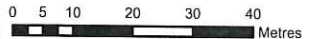

Planning
Woking Borough Council
Civic Offices
Gloucester Square
Woking, Surrey GU21 6YL