


# Appendix 1


West Byfleet  
Recreation Ground



West Byfleet  
Junior School

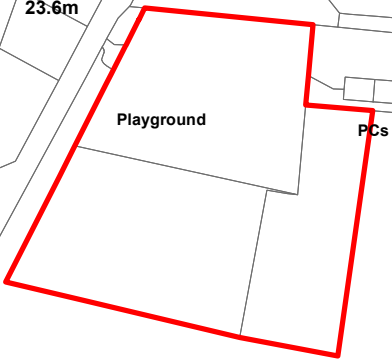

Extend  
Existing  
Play Area

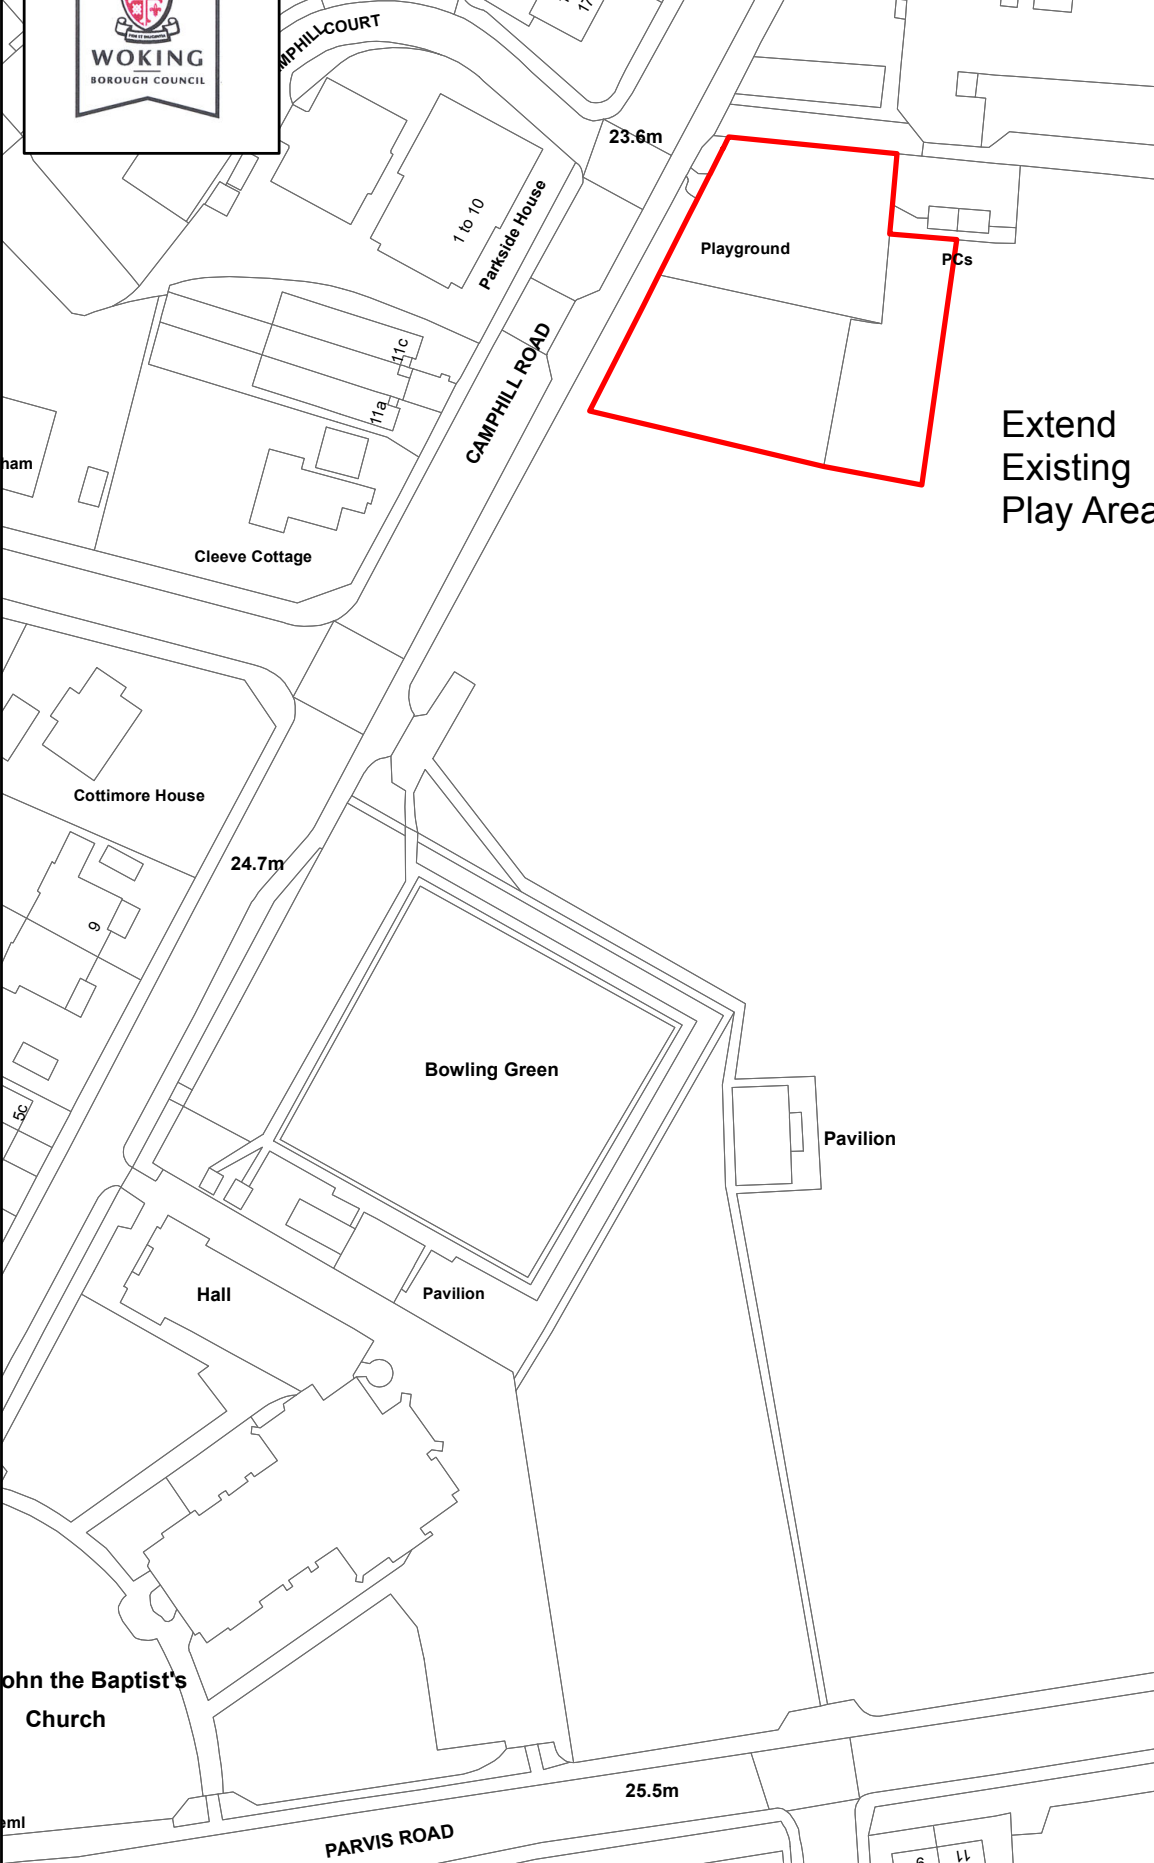

John the Baptist's  
Church

Pavilion

Bowling Green

Hall

Pavilion

25.5m

24.7m

23.6m

N  
SCALE 1:1,000  
0 4 8 16 24 32 Metres  
Engineering Team  
Woking Borough Council  
Civic Offices  
Gloucester Square  
Woking, Surrey GU21 6YL