


West Byfleet  
Recreation Ground



Appendix 2

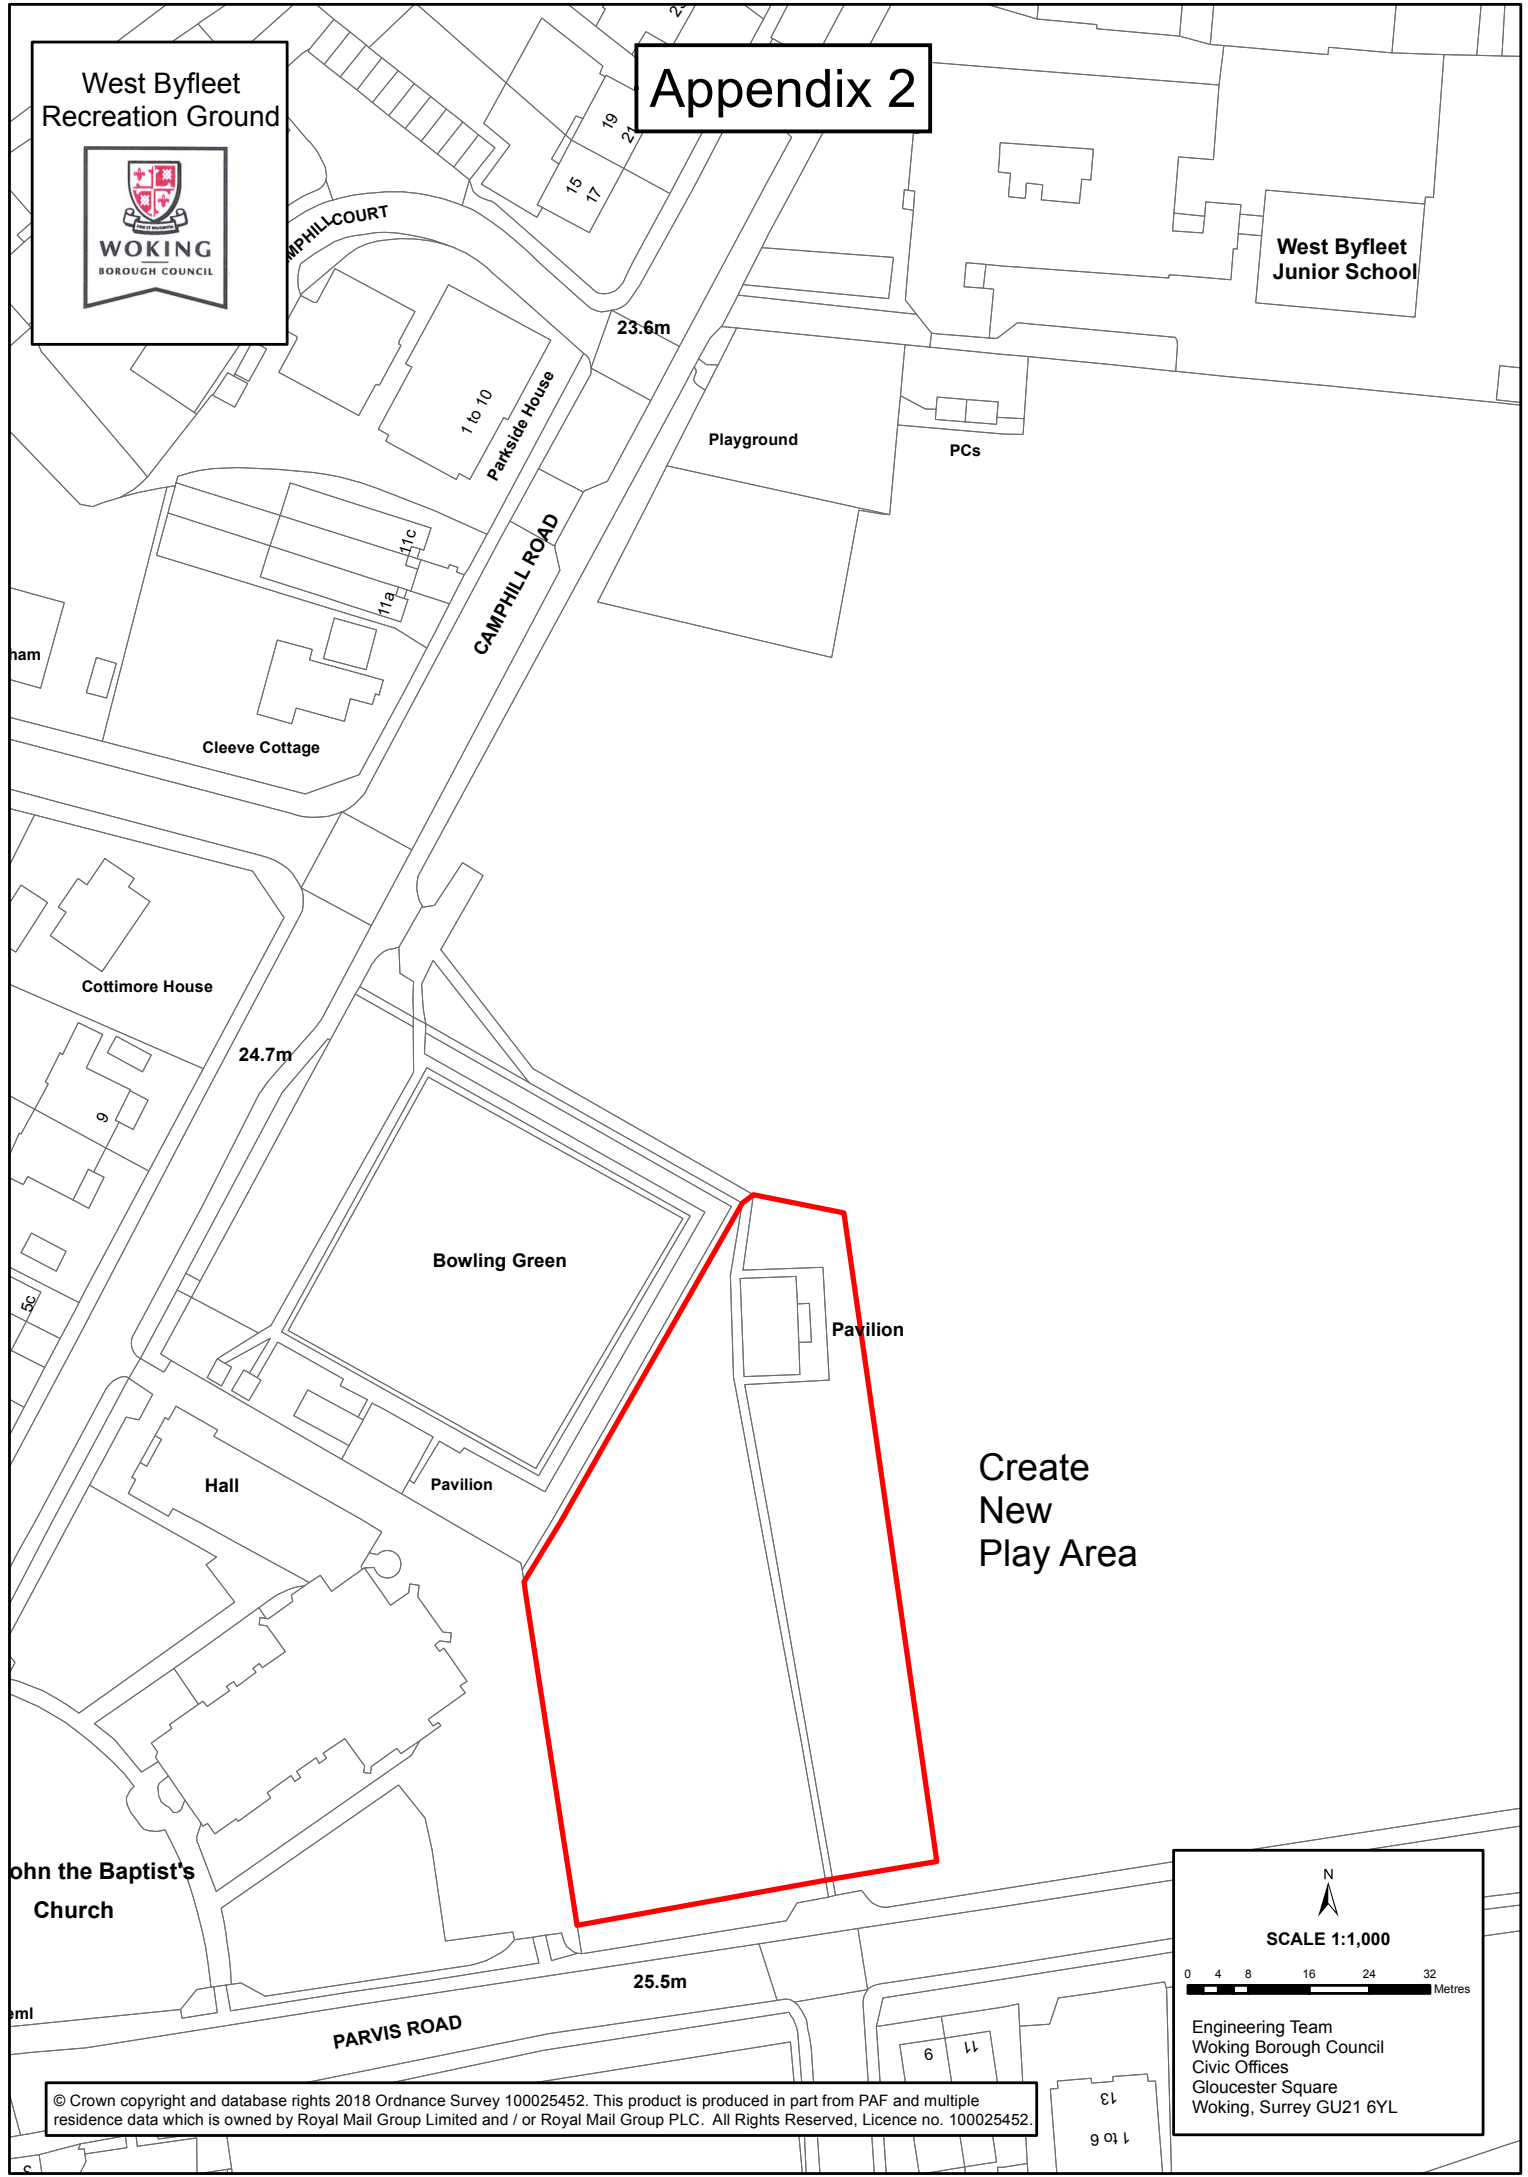

John the Baptist's  
Church

Create  
New  
Play Area

N  
SCALE 1:1,000  
0 4 8 16 24 32 Metres  
Engineering Team  
Woking Borough Council  
Civic Offices  
Gloucester Square  
Woking, Surrey GU21 6YL