


PLAN/2017/1063



Broadoaks, Parvis Road

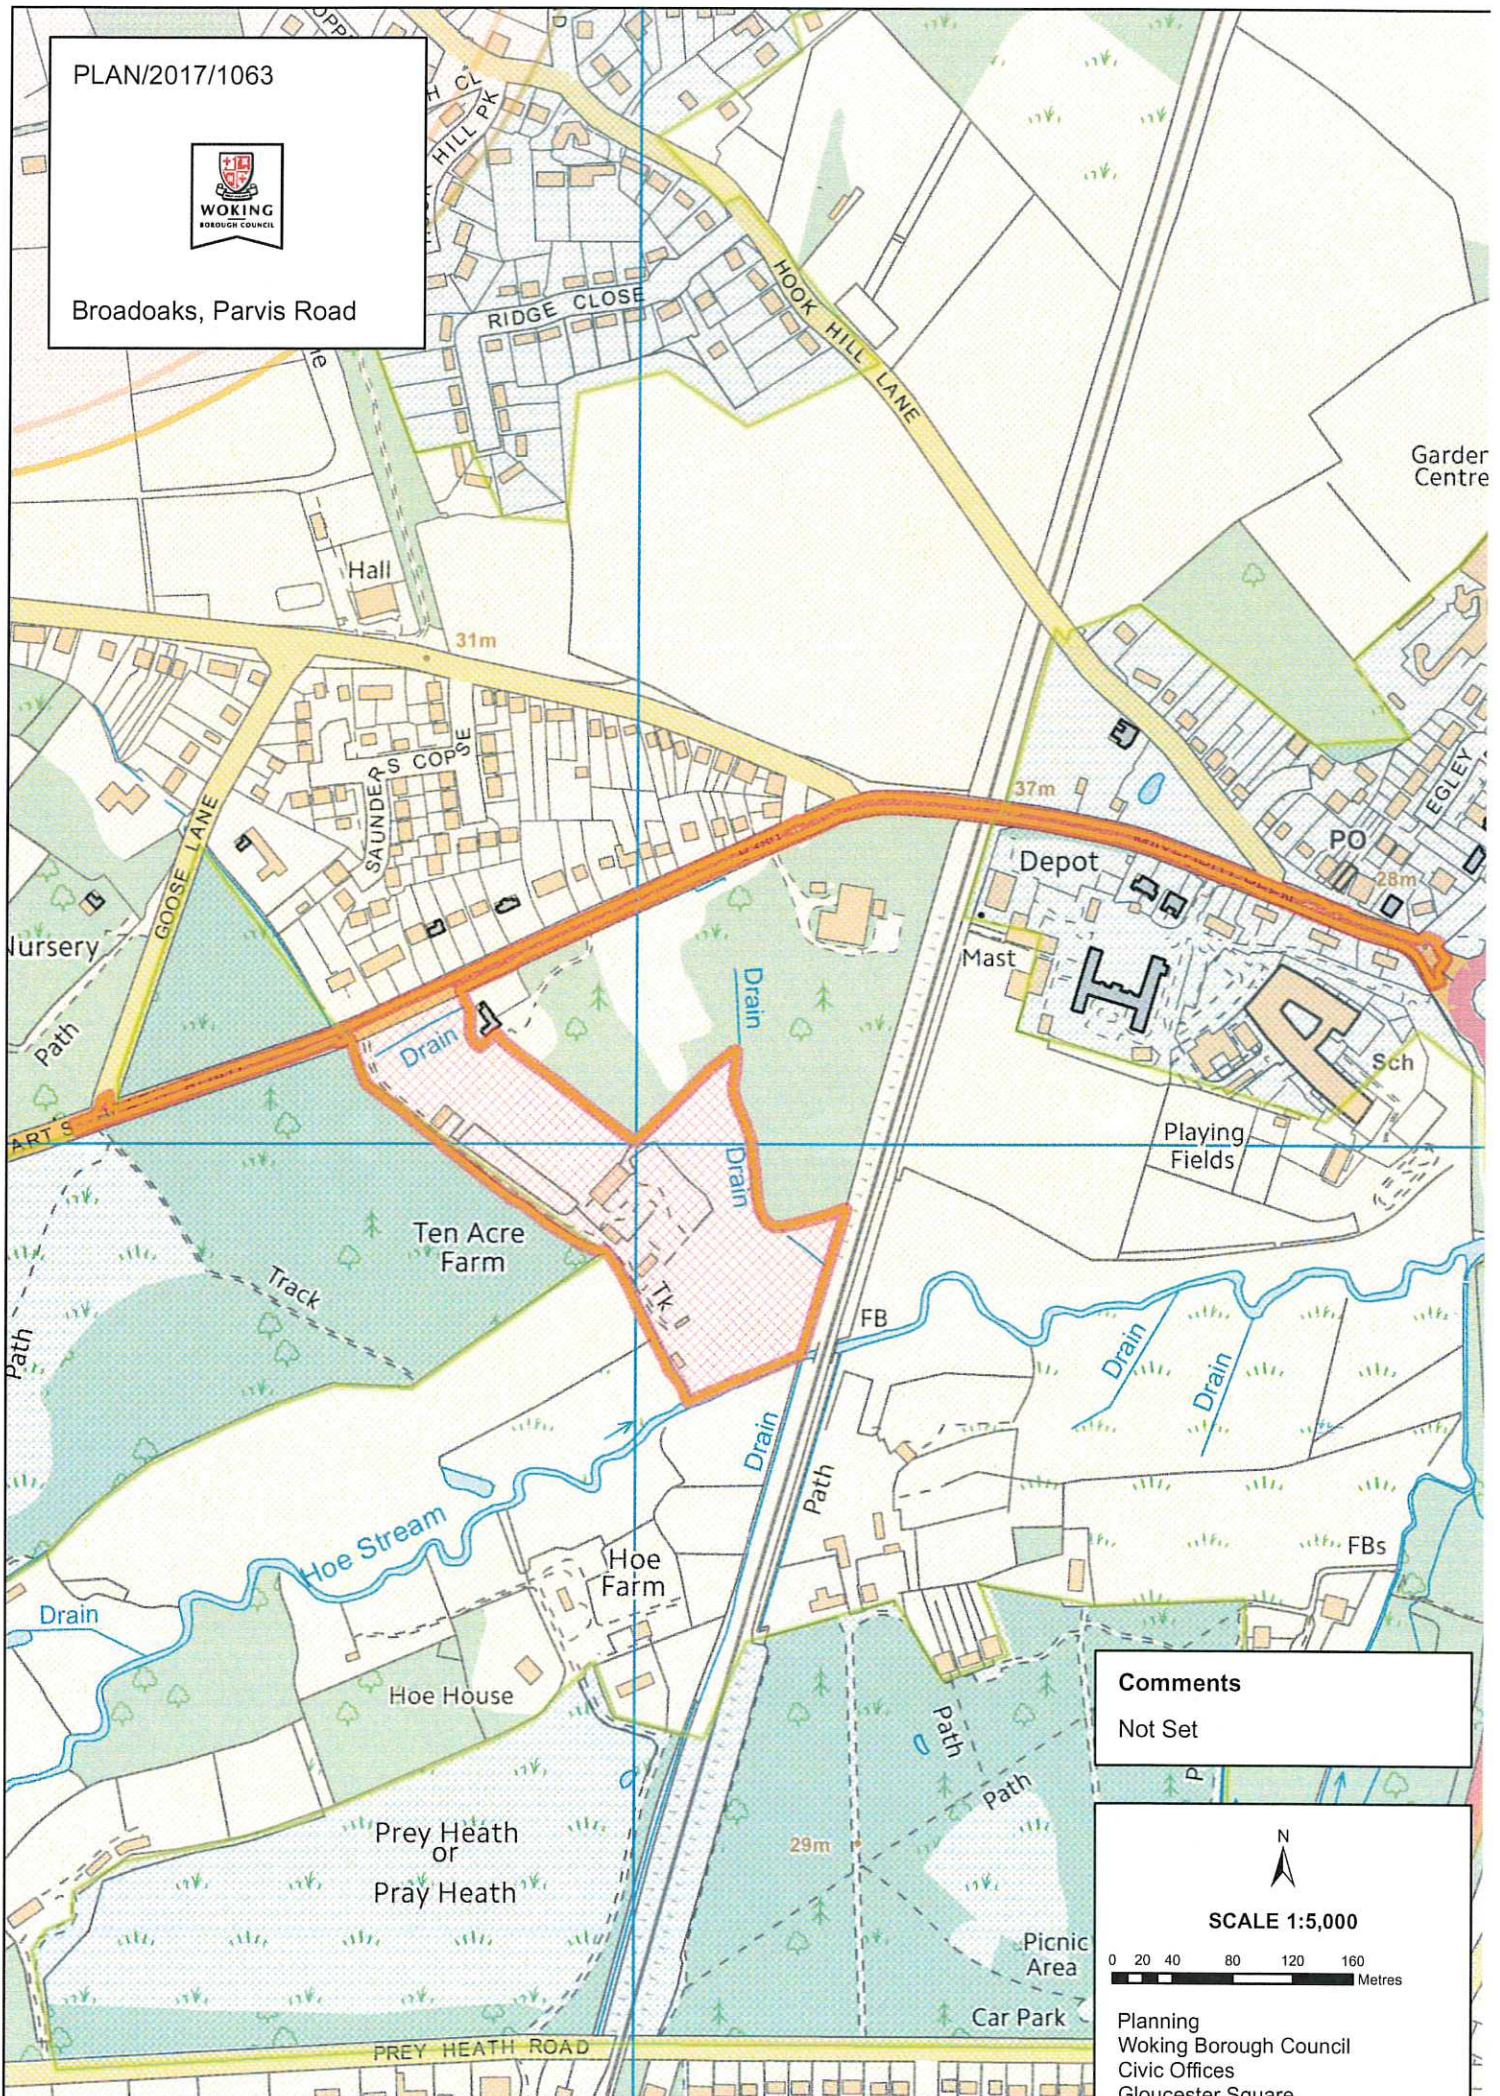

Garder Centre

Hall

31m

37m

28m

Ten Acre Farm

Hoe Farm

Prey Heath or Pray Heath


FB

Comments

Not Set



SCALE 1:5,000

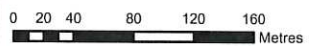

Planning
Woking Borough Council
Civic Offices
Gloucester Square
Woking, Surrey GU21 6YL