


PLAN/2023/1037



Sheerwater Estate

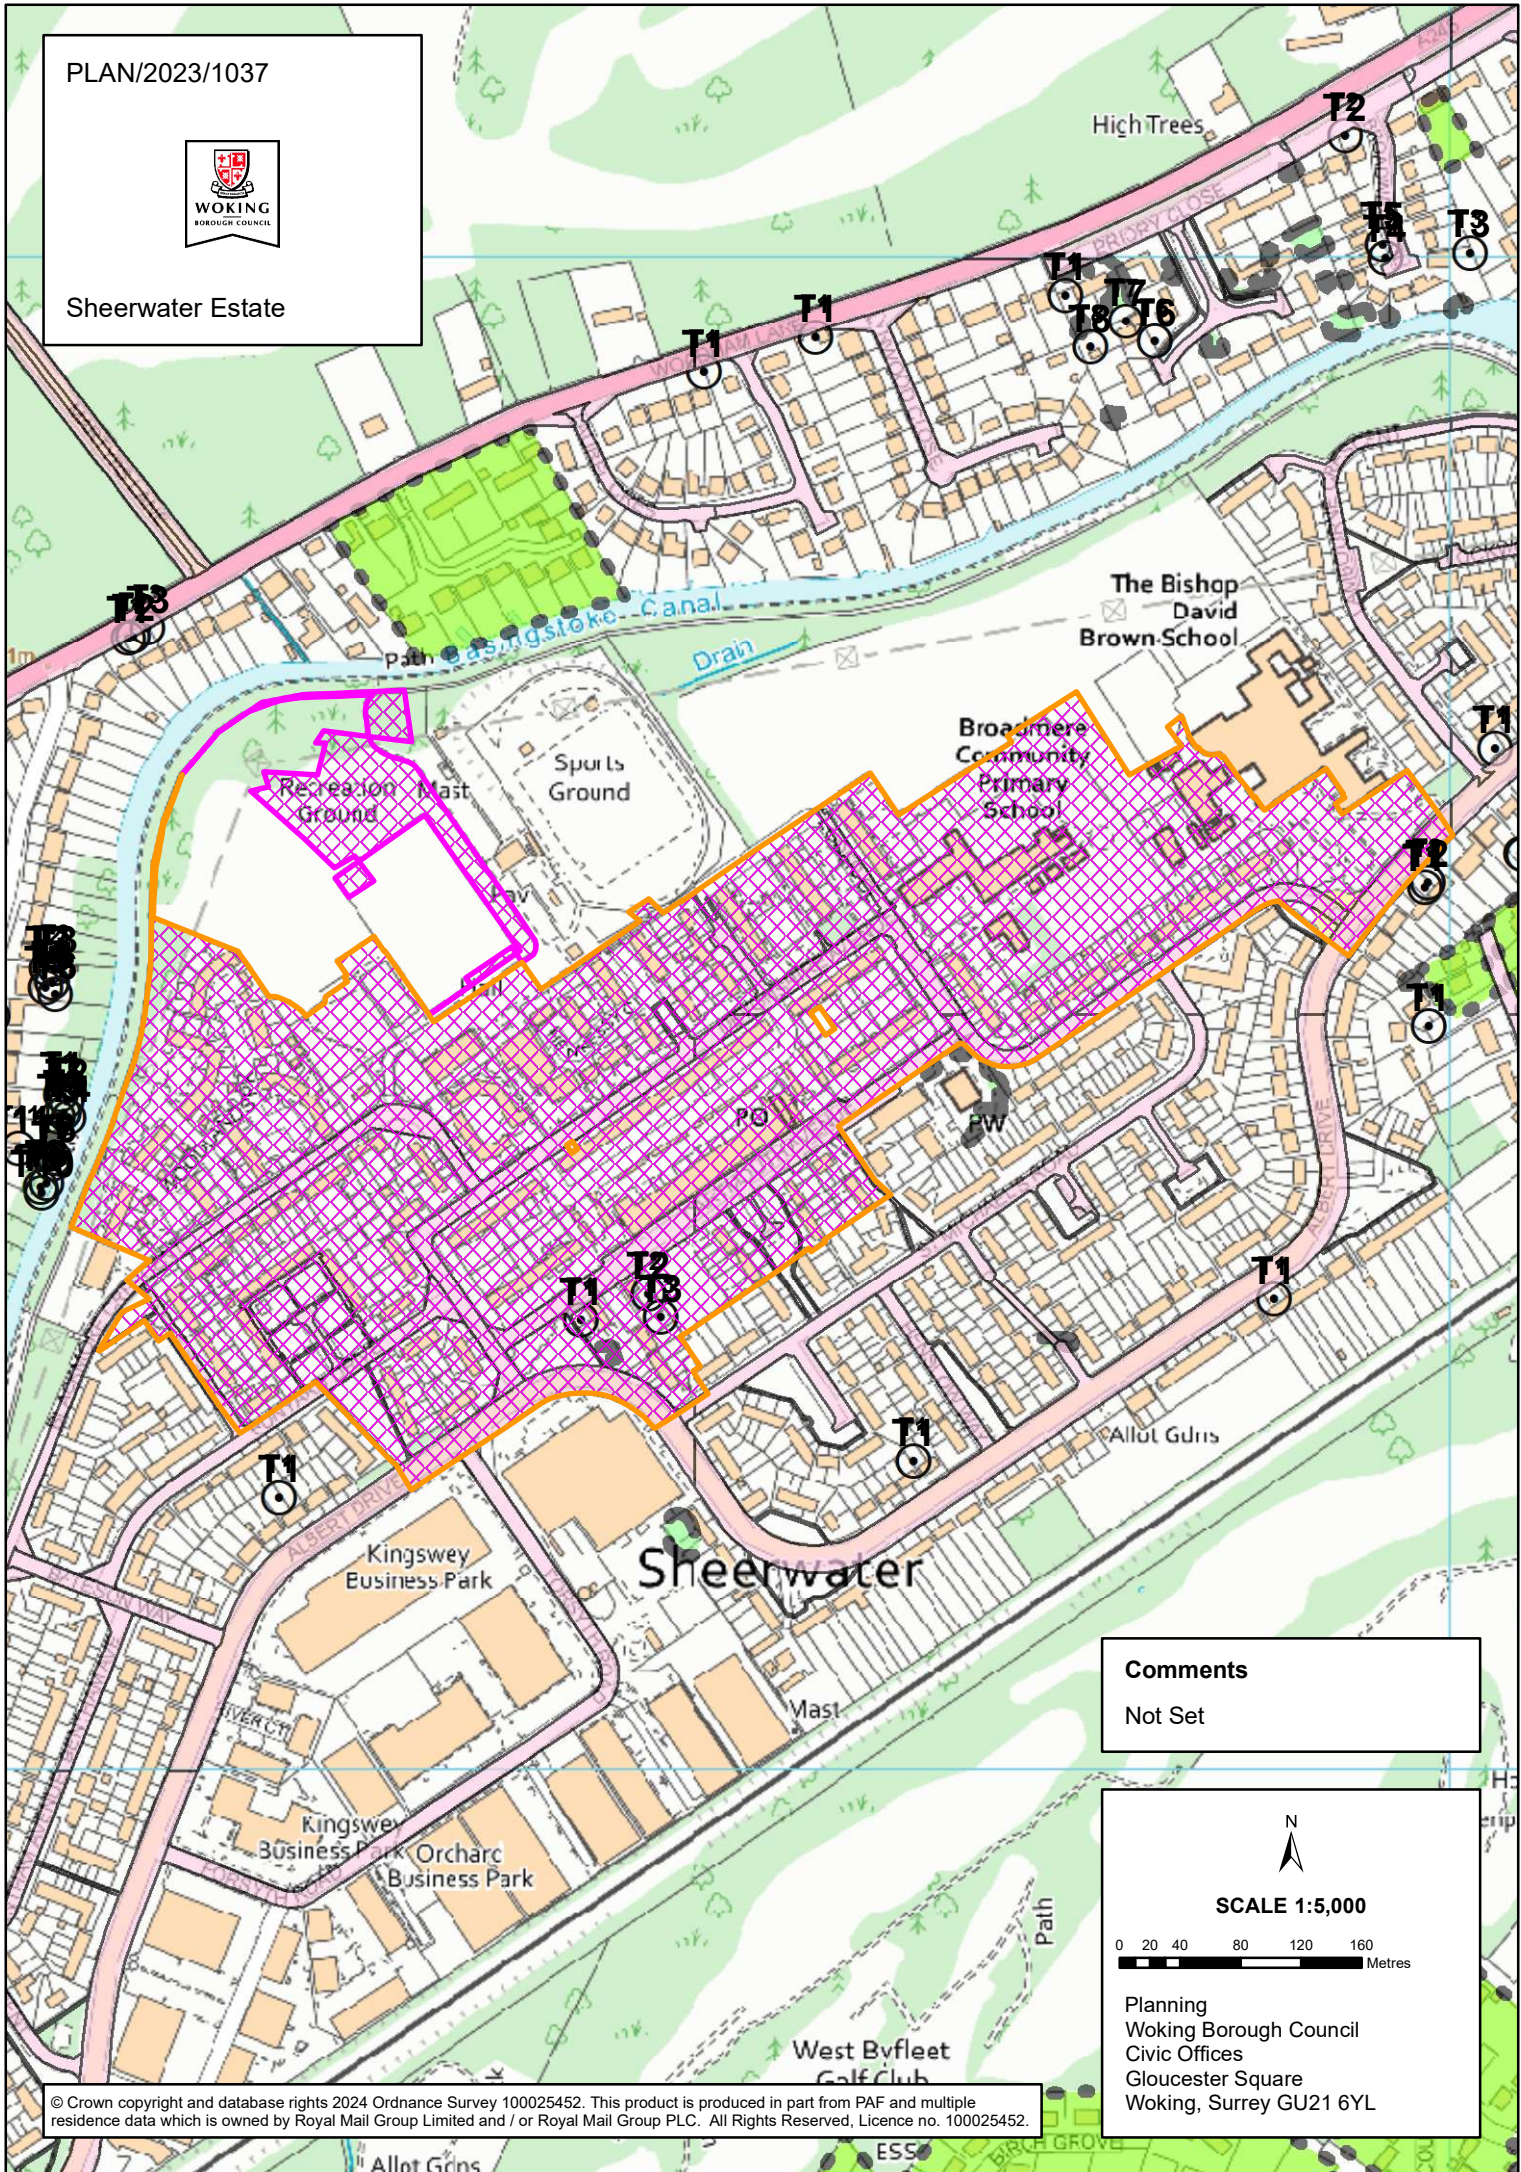

Comments
Not Set

N
SCALE 1:5,000
0 20 40 80 120 160 Metres

Planning
Woking Borough Council
Civic Offices
Gloucester Square
Woking, Surrey GU21 6YL