


PLAN/2023/0791



Avens Court, 1 Broomcroft Drive

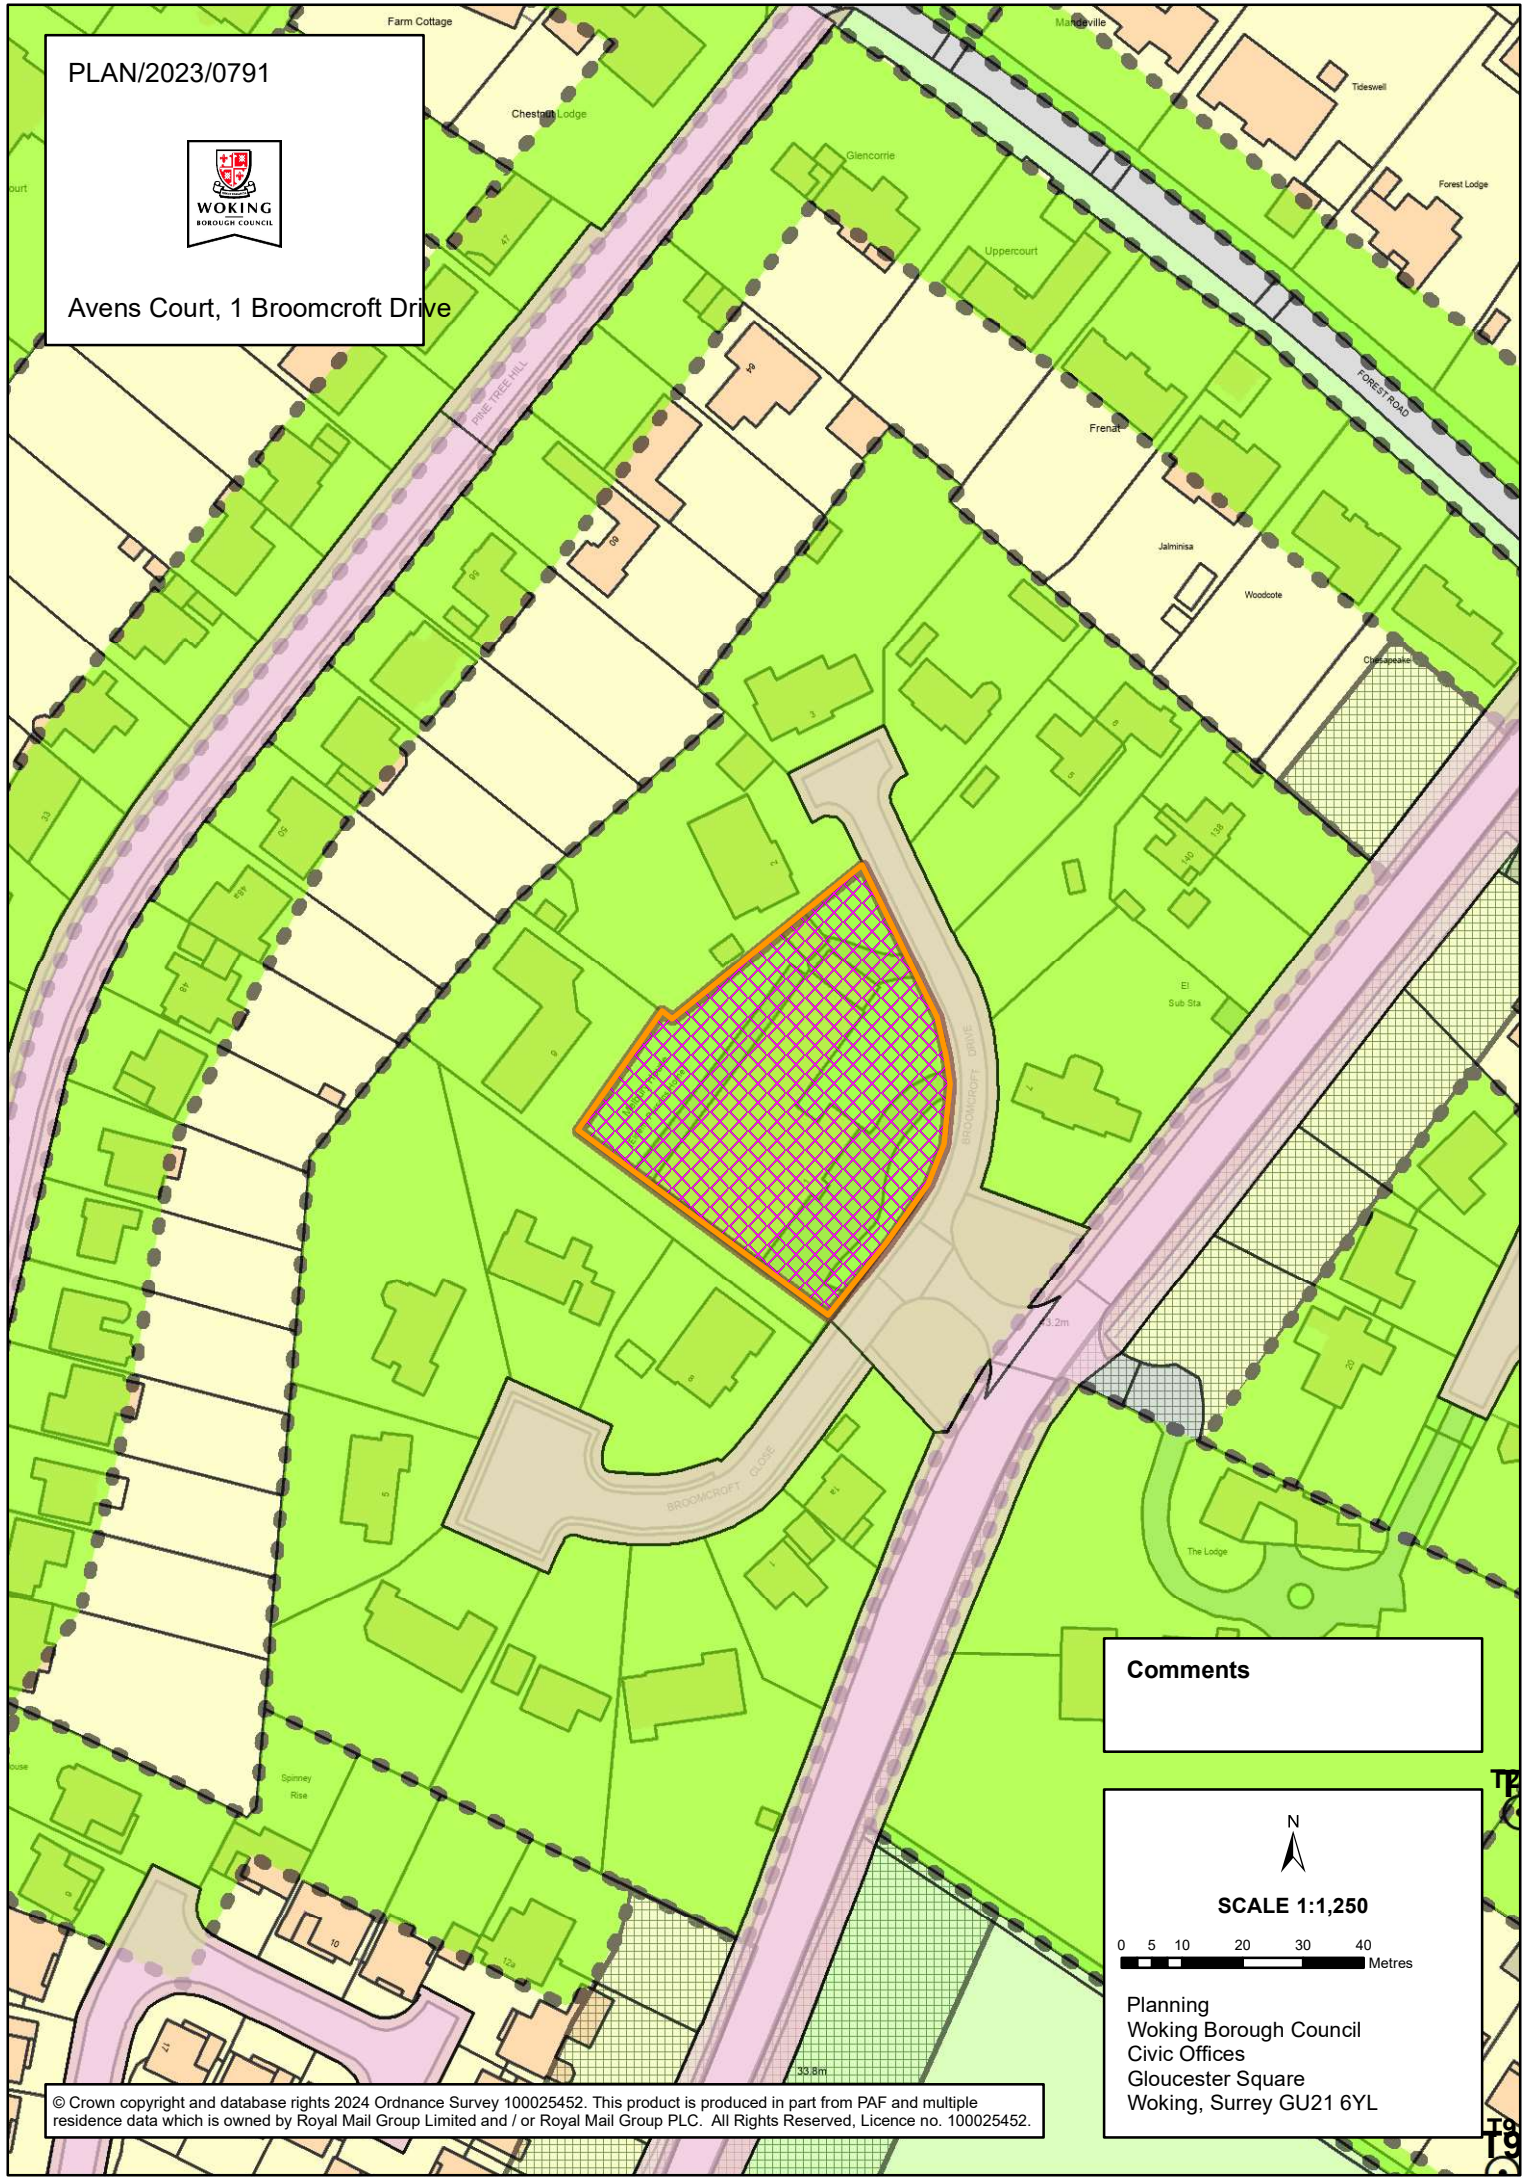

**Comments**

N  
SCALE 1:1,250  
0 5 10 20 30 40 Metres  
Planning  
Woking Borough Council  
Civic Offices  
Gloucester Square  
Woking, Surrey GU21 6YL