


PLAN/2024/0193



21 Oak Tree Road

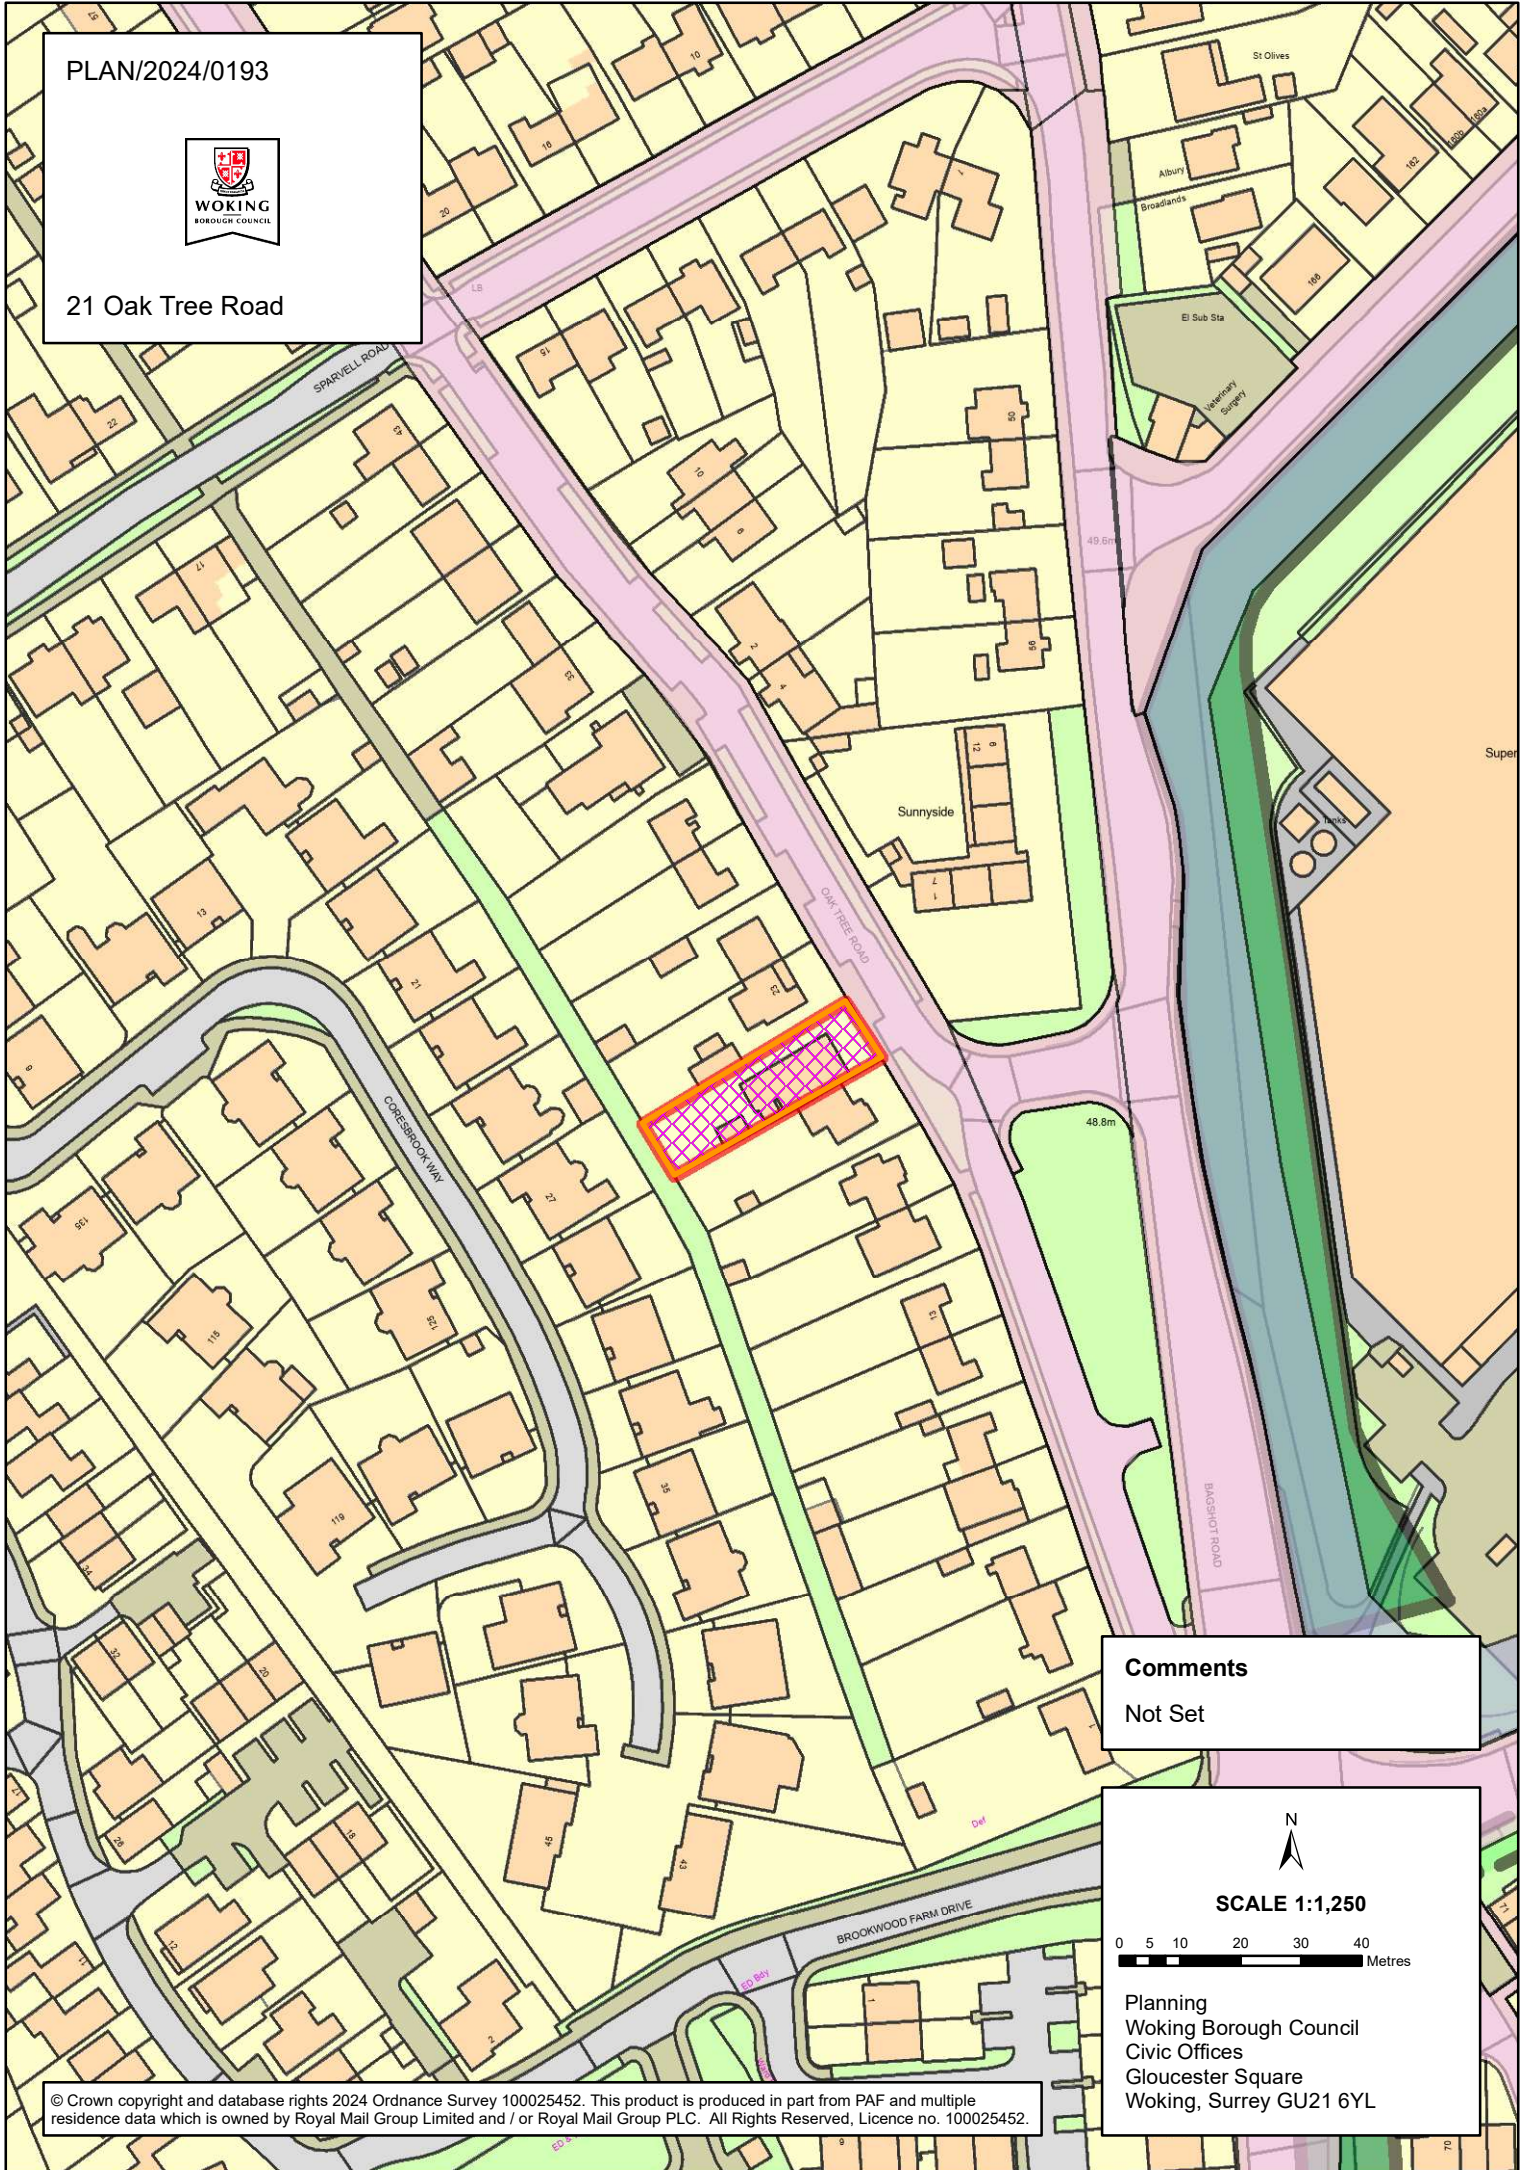

**Comments**  
Not Set

N  
SCALE 1:1,250  
0 5 10 20 30 40 Metres

Planning  
Woking Borough Council  
Civic Offices  
Gloucester Square  
Woking, Surrey GU21 6YL