


- Legend**
- Parking space 2.4m x 4.8m
 - Disabled Parking space 3.6m x 6m
 - or Refuse store min. 3No 1100 litre wheelle bins
 - New access road - Tarmacadam finish
 - Block pavers - Charcoal with parking spaces marked in Natural
 - Concrete paving slab paths
 - Concrete finish
 - Items demolished/ removed

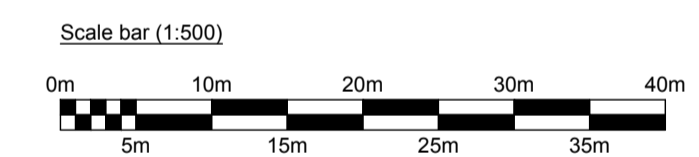

Rev.	Description	Drawn	Date
A	Drawing updated arboricultural information added	wp	20/01/17

Revisions

BBF Fielding Architecture
41 CHOBHAM ROAD, WOKING, SURREY. GU21 6JD
Tel : 01483 764407 Fax : 01483 763728
email : mail@bbf-fielding.co.uk

CLIENT
Rutland (Woking) Ltd

PROJECT
New Industrial Unit - Phase 2
Kestrel Way
Woking, Surrey

DRAWING TITLE
Block Plan

SCALE 1:500 @ A1, 1:1000 @ A3
DATE February - 2016 DRN. - CHK. -

JOB / DRAWING No. 12840.20/1[PL] 002 REV. A