


PLAN/2016/0990



Globe House, Lavender Park Road

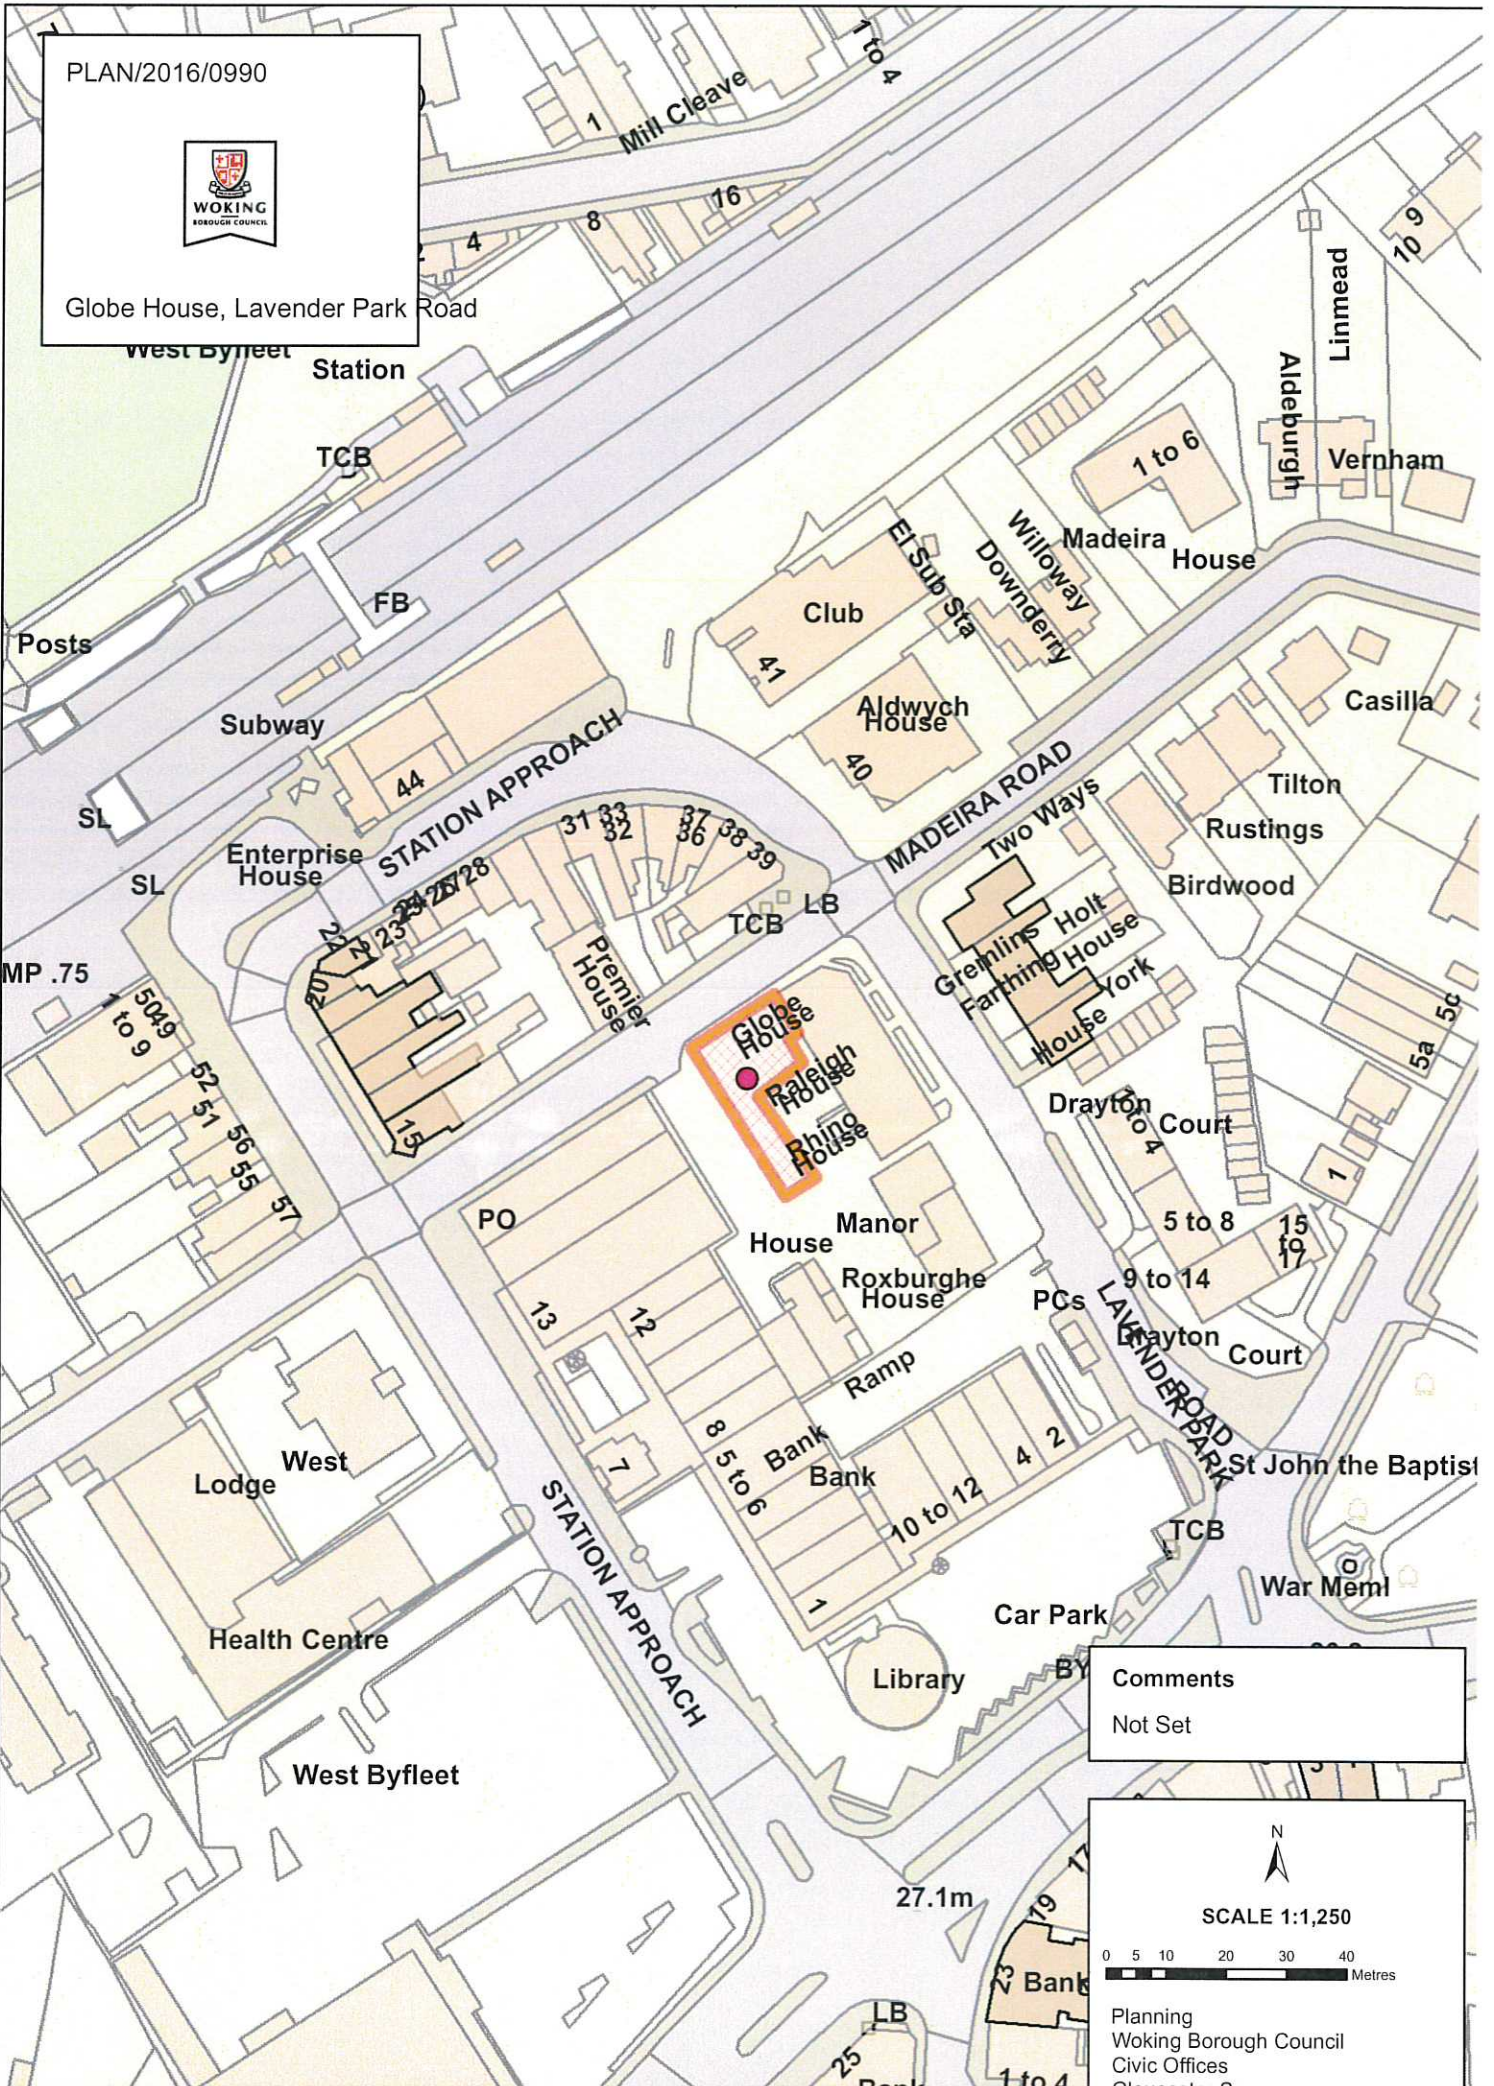

Comments
Not Set

27.1m

N

SCALE 1:1,250

0 5 10 20 30 40 Metres

Planning
Woking Borough Council
Civic Offices
Gloucester Square
Woking, Surrey GU21 6YL