


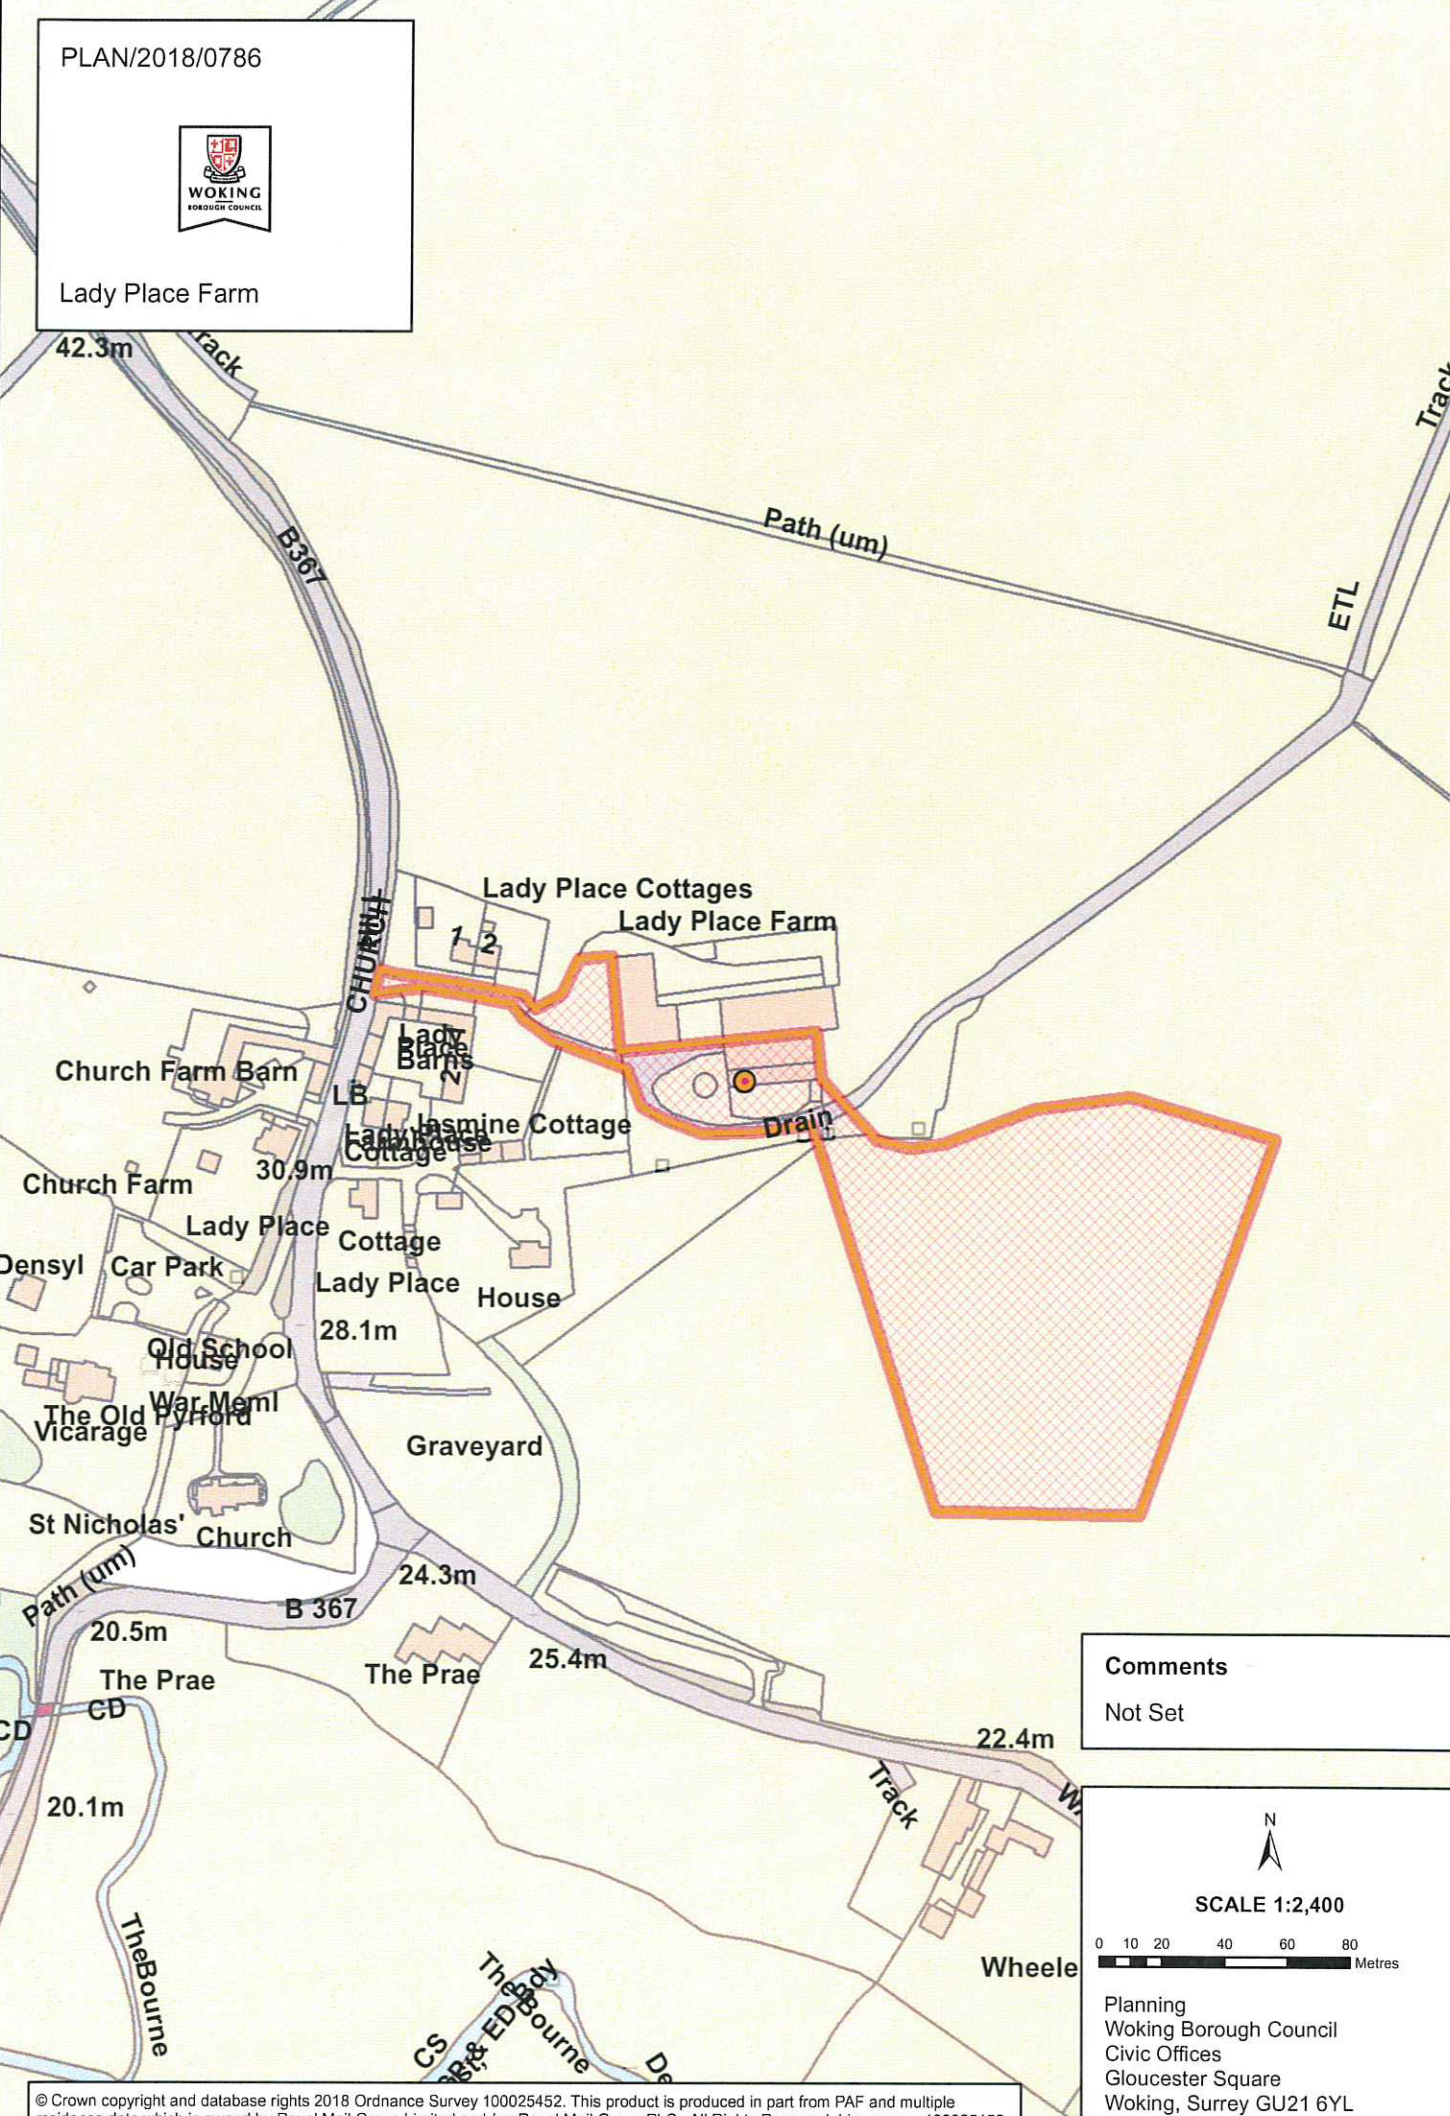


WOKING
BOROUGH COUNCIL

PLAN/2018/0786



Lady Place Farm



42.3m

Track

Path (um)

ETL

B367

CHURCH

Lady Place Cottages

Lady Place Farm

1-2

Lady Place Cottage

Church Farm Barn

Church Farm

Densyl

Car Park

Old School House

The Old Vicarage

St Nicholas' Church

Graveyard

The Prae

CD

20.1m

20.5m

24.3m

25.4m

22.4m

Track

W

Wheele

CS

ED

Bourne

De

Comments

Not Set

SCALE 1:2,400

0 10 20 40 60 80 Metres

Planning
Woking Borough Council
Civic Offices
Gloucester Square
Woking, Surrey GU21 6YL

© Crown copyright and database rights 2018 Ordnance Survey 100025452. This product is produced in part from PAF and multiple residence data which is owned by Royal Mail Group Limited and / or Royal Mail Group PLC. All Rights Reserved, Licence no. 100025452.

Not Set



A scale bar with markings at 0, 10, 20, 40, 60, and 80 metres.

Planning
Woking Borough Council
Civic Offices
Gloucester Square
Woking, Surrey GU21 6YL