


PLAN/2018/0518



101 and 101A Oyster Lane

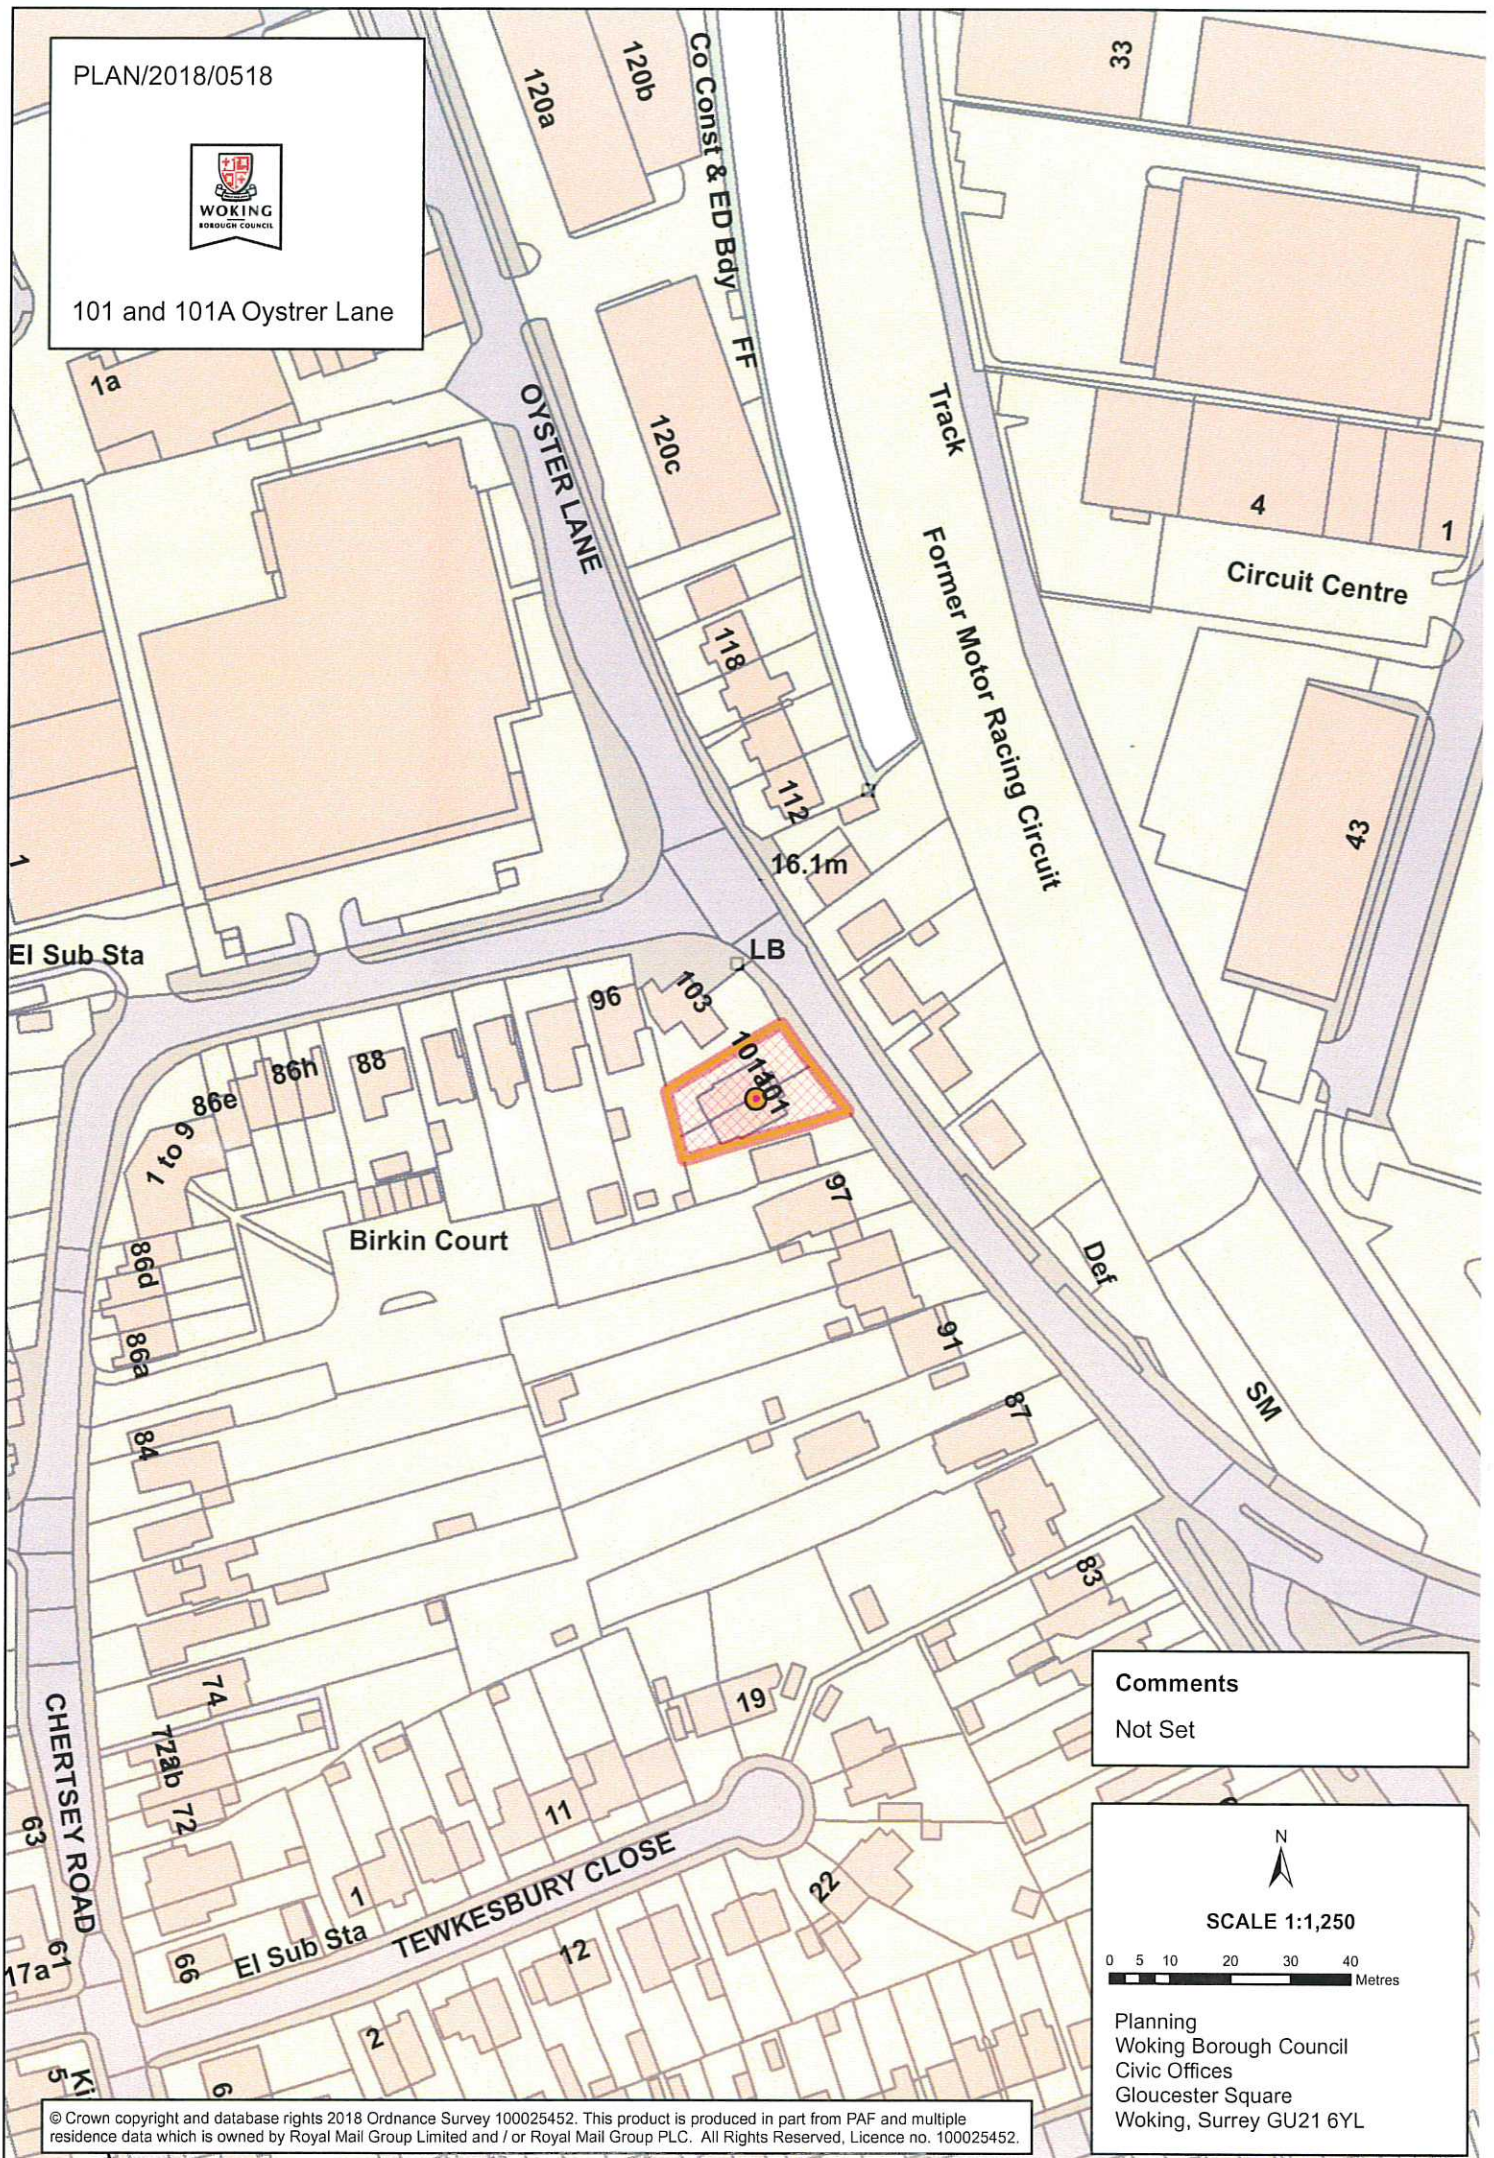


Comments

Not Set



SCALE 1:1,250

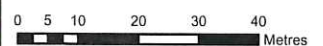

Planning
Woking Borough Council
Civic Offices
Gloucester Square
Woking, Surrey GU21 6YL