


PLAN/2018/1019



153 Hawthorn Road

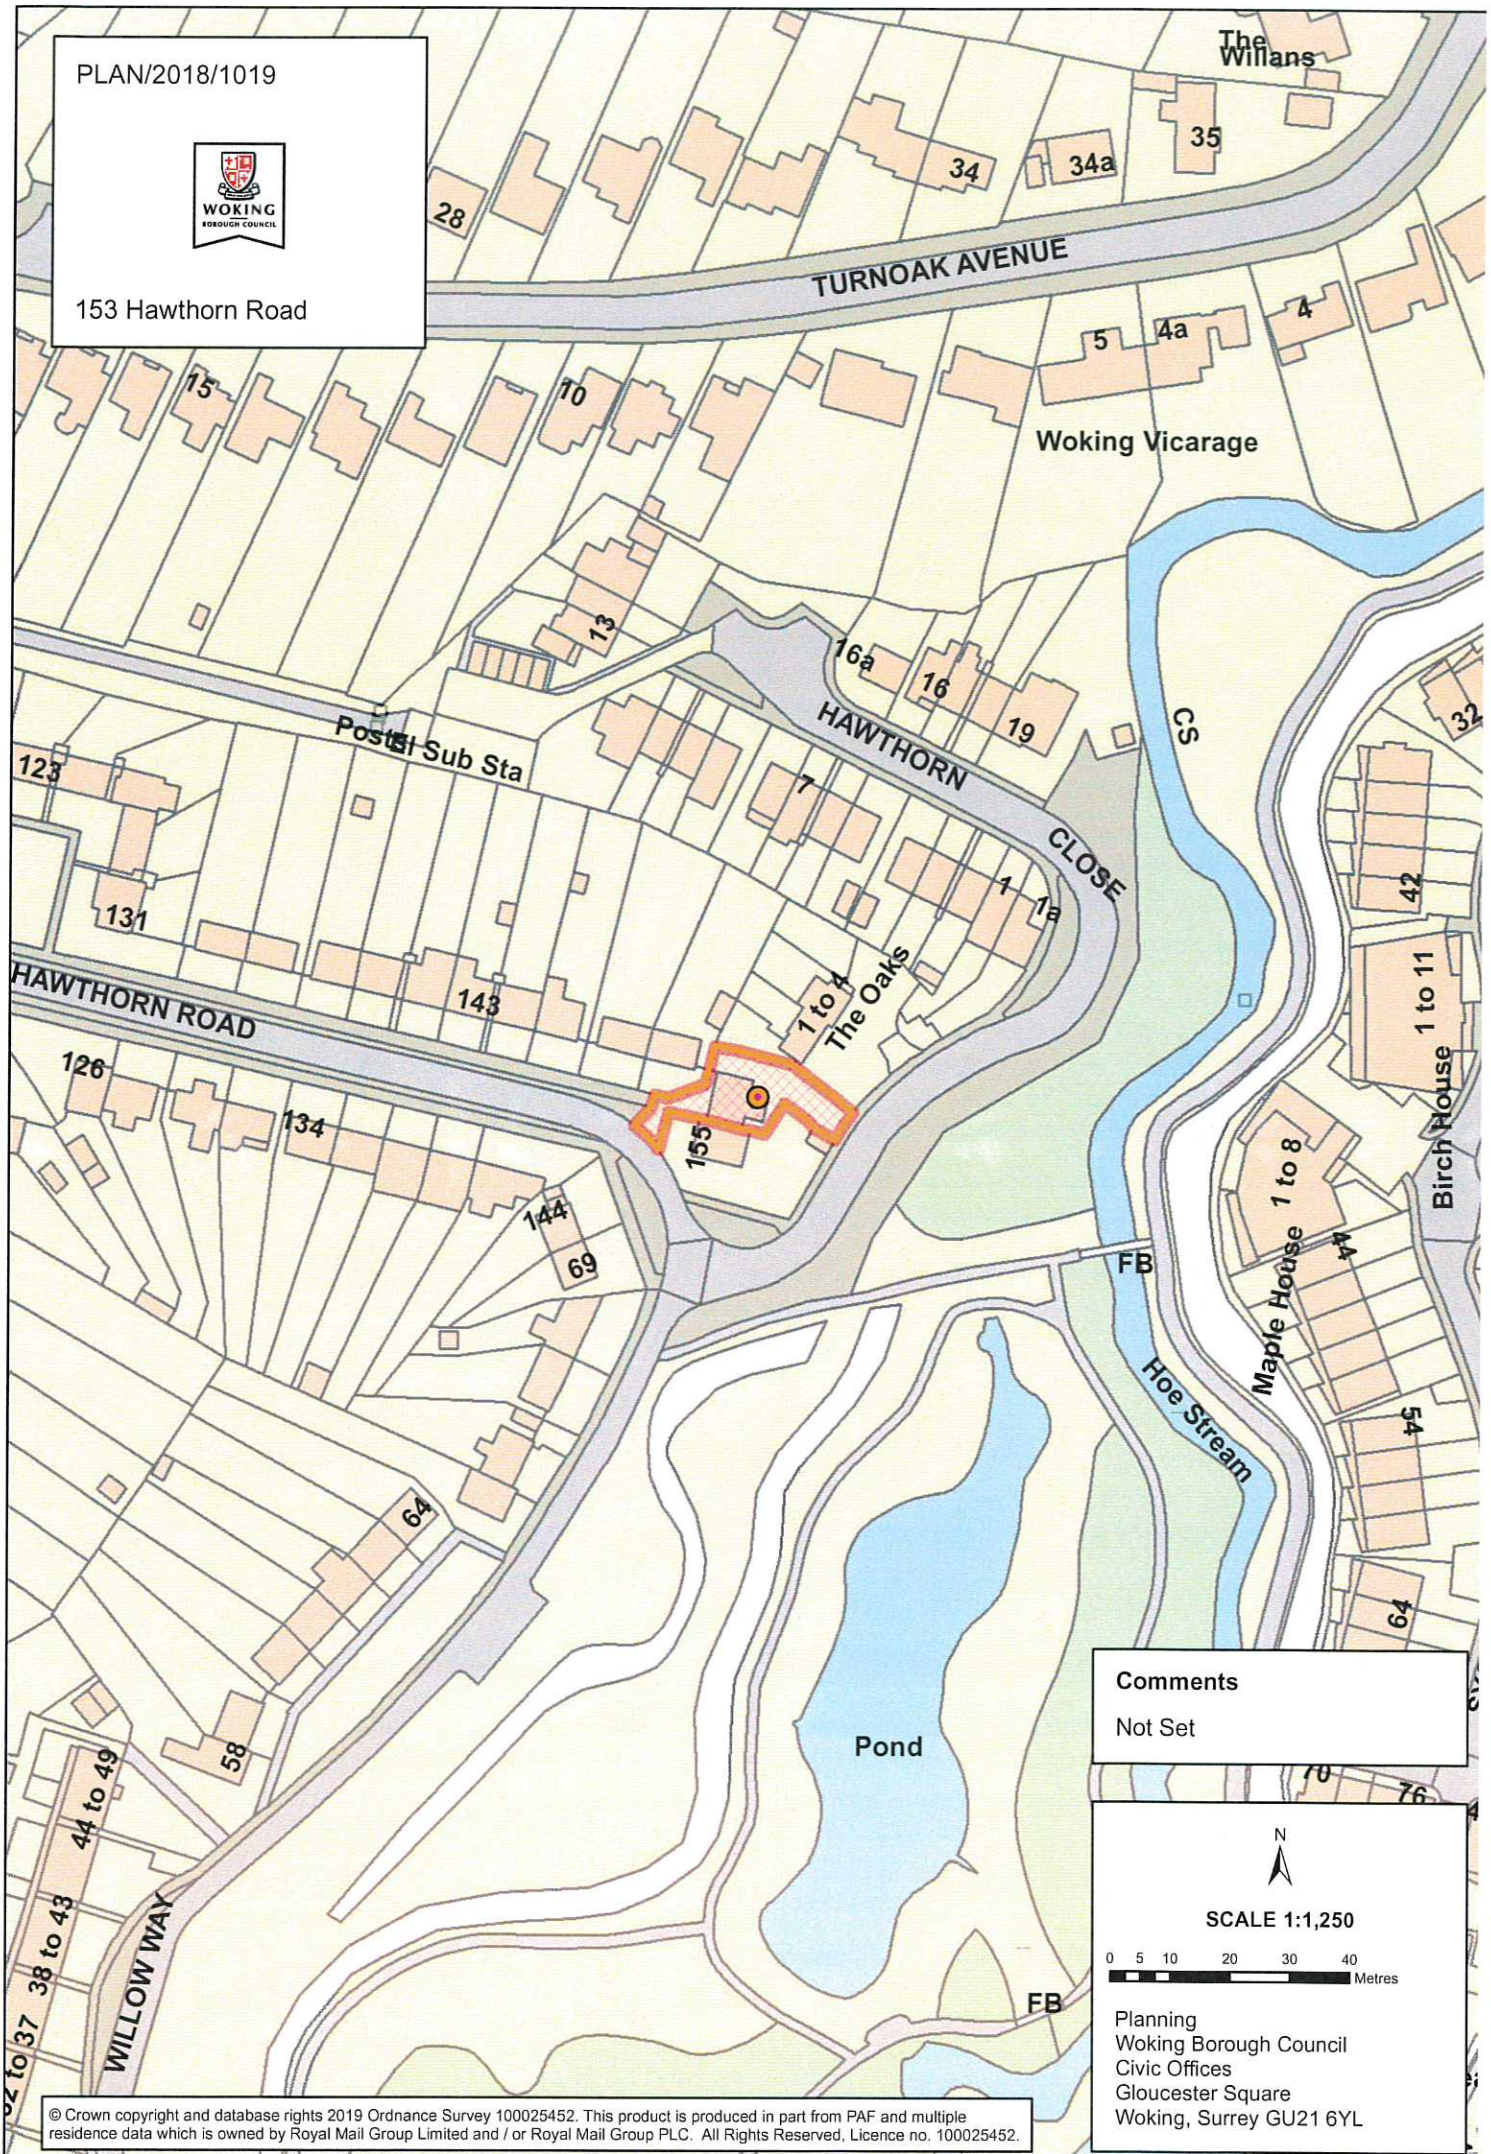

Comments

Not Set



SCALE 1:1,250

0 5 10 20 30 40 Metres

Planning
Woking Borough Council
Civic Offices
Gloucester Square
Woking, Surrey GU21 6YL