


PLAN/2018/0810



Land Rear of Invermark House, Oakcroft Road

29.2m

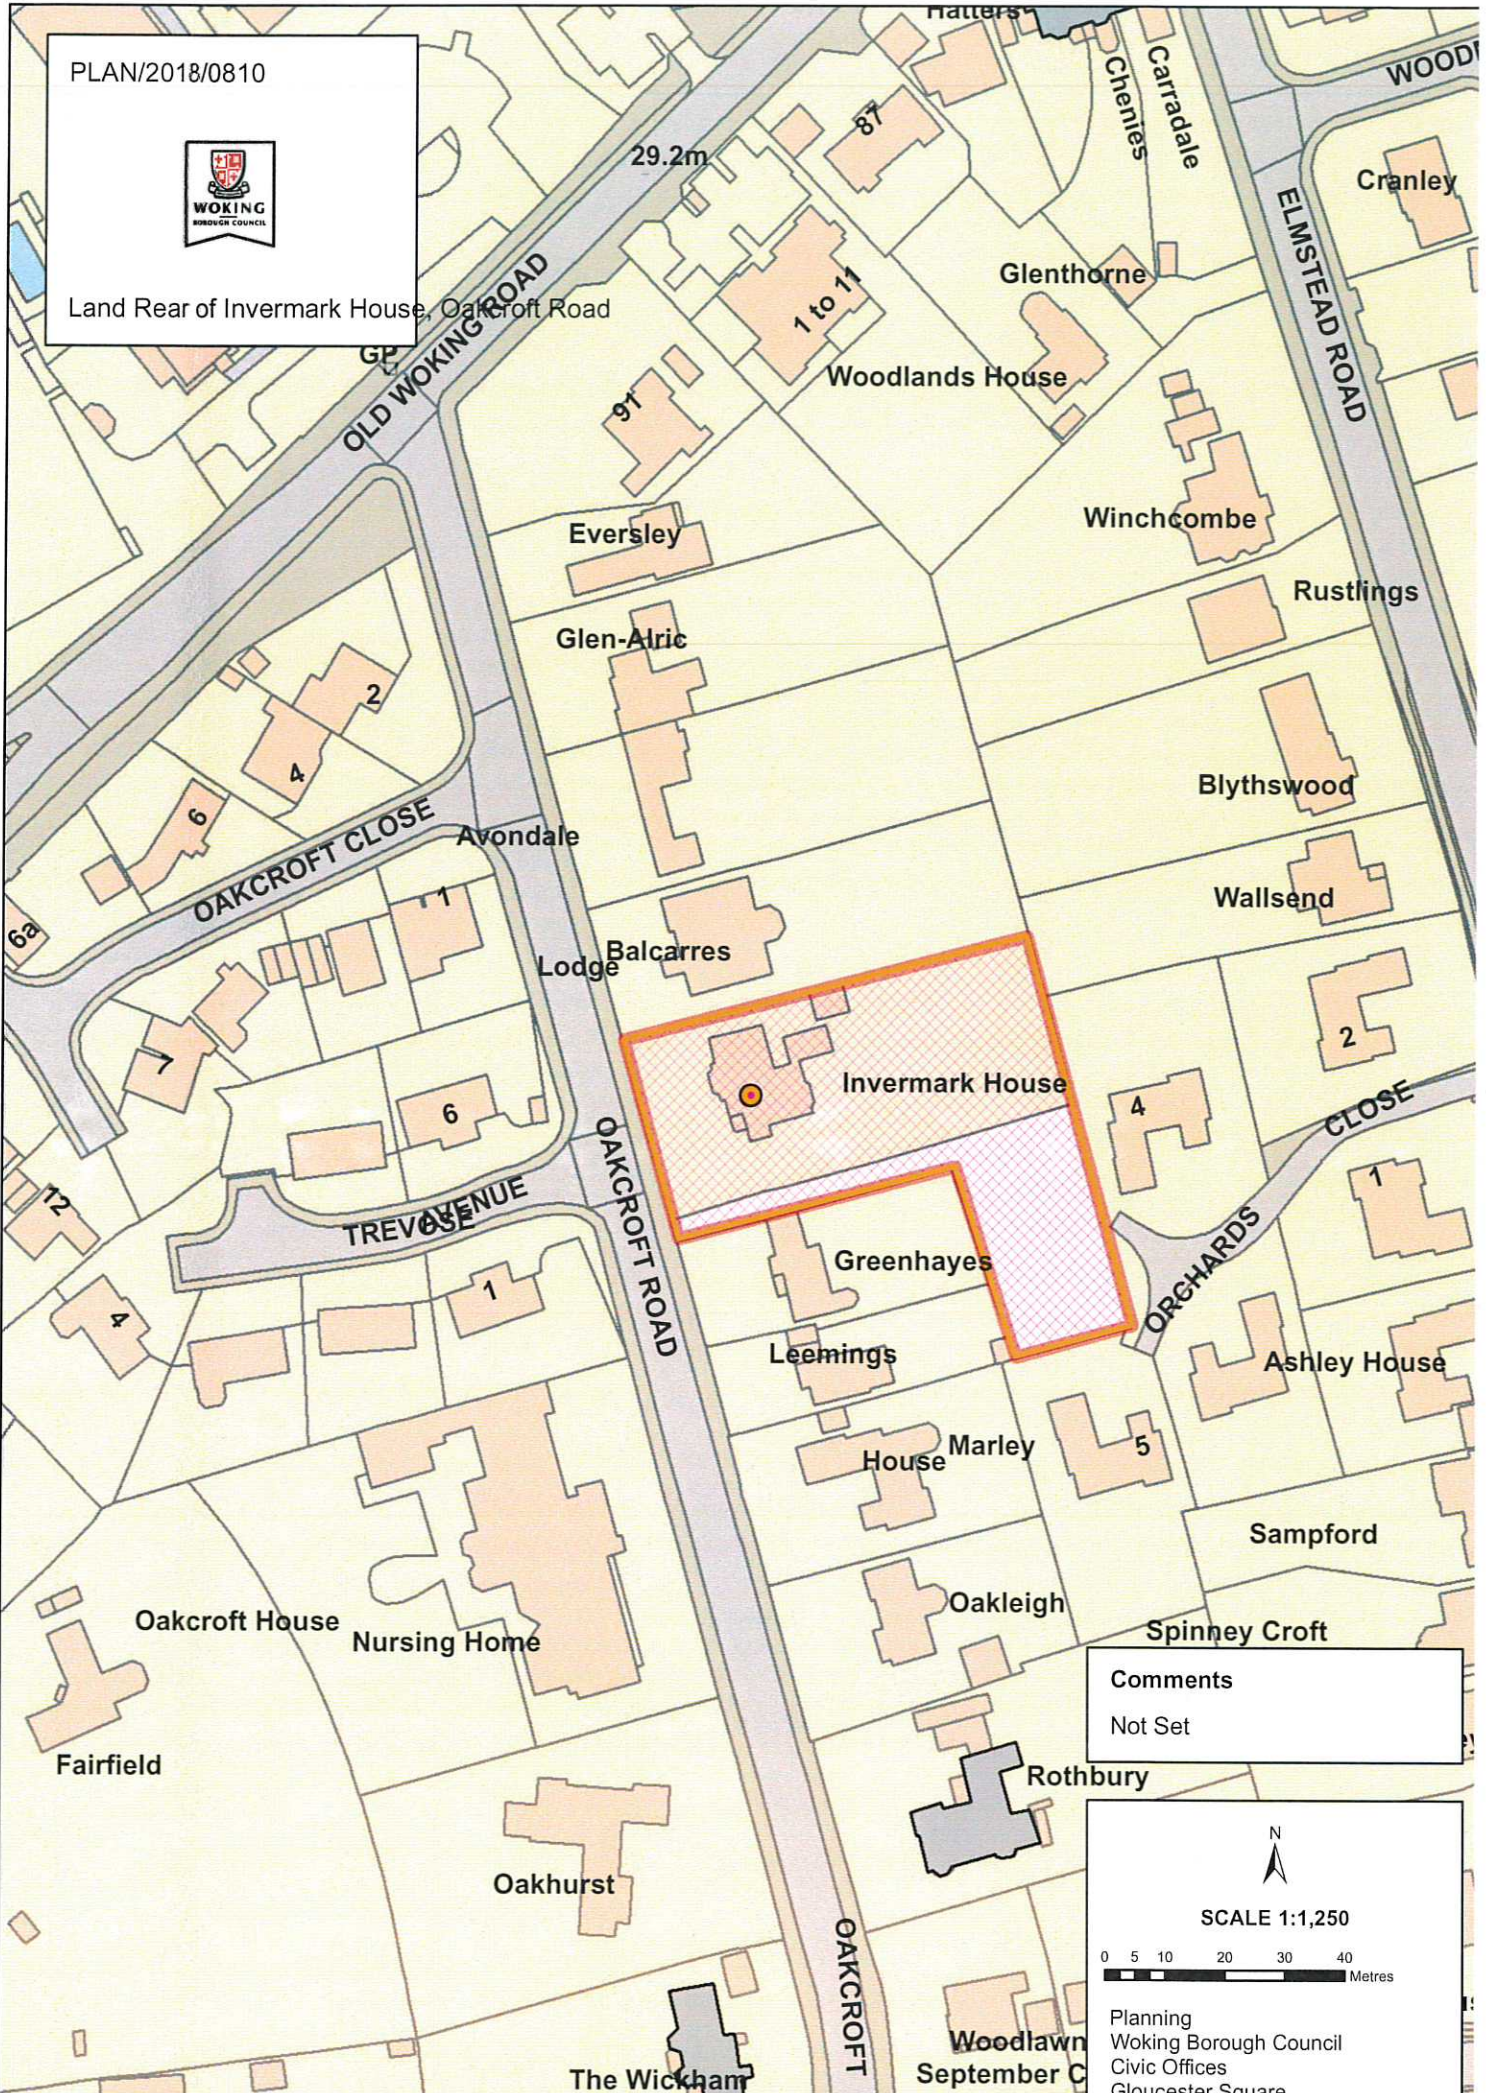


Comments

Not Set



SCALE 1:1,250

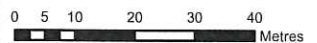

Planning  
Woking Borough Council  
Civic Offices  
Gloucester Square  
Woking, Surrey GU21 6YL