


PLAN/2018/0648



D W Burns, Roydon House

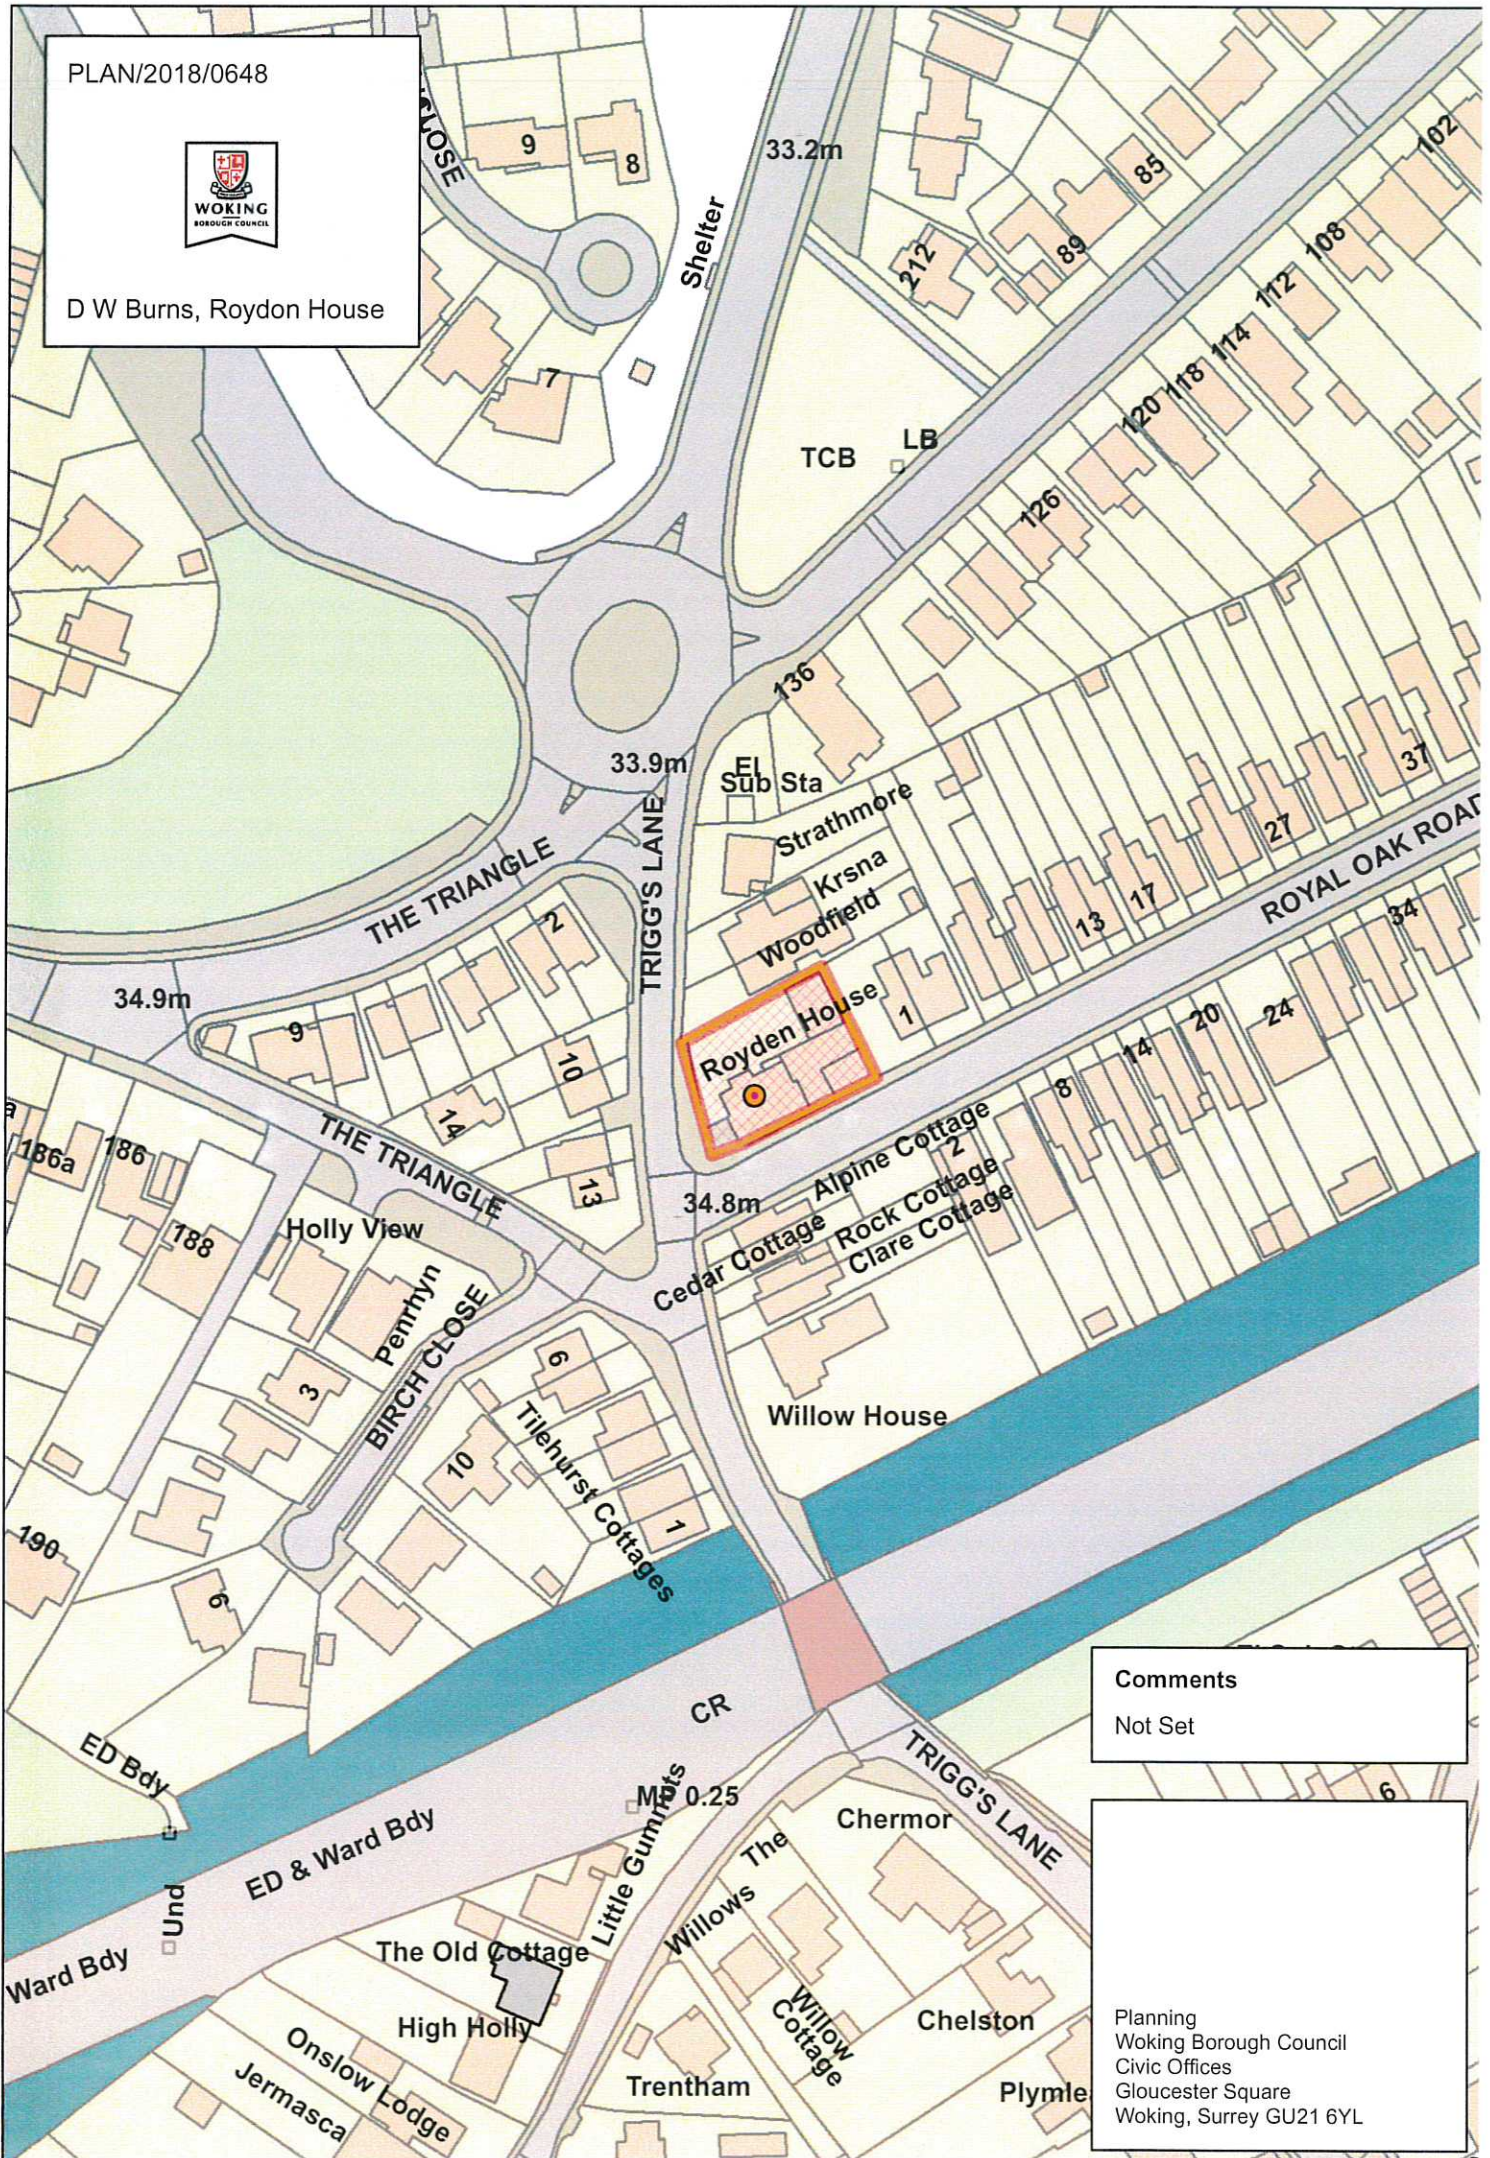

Comments

Not Set

Planning  
Woking Borough Council  
Civic Offices  
Gloucester Square  
Woking, Surrey GU21 6YL