


PLAN/2018/1050



8 - 9 Fairview Avenue, Woking

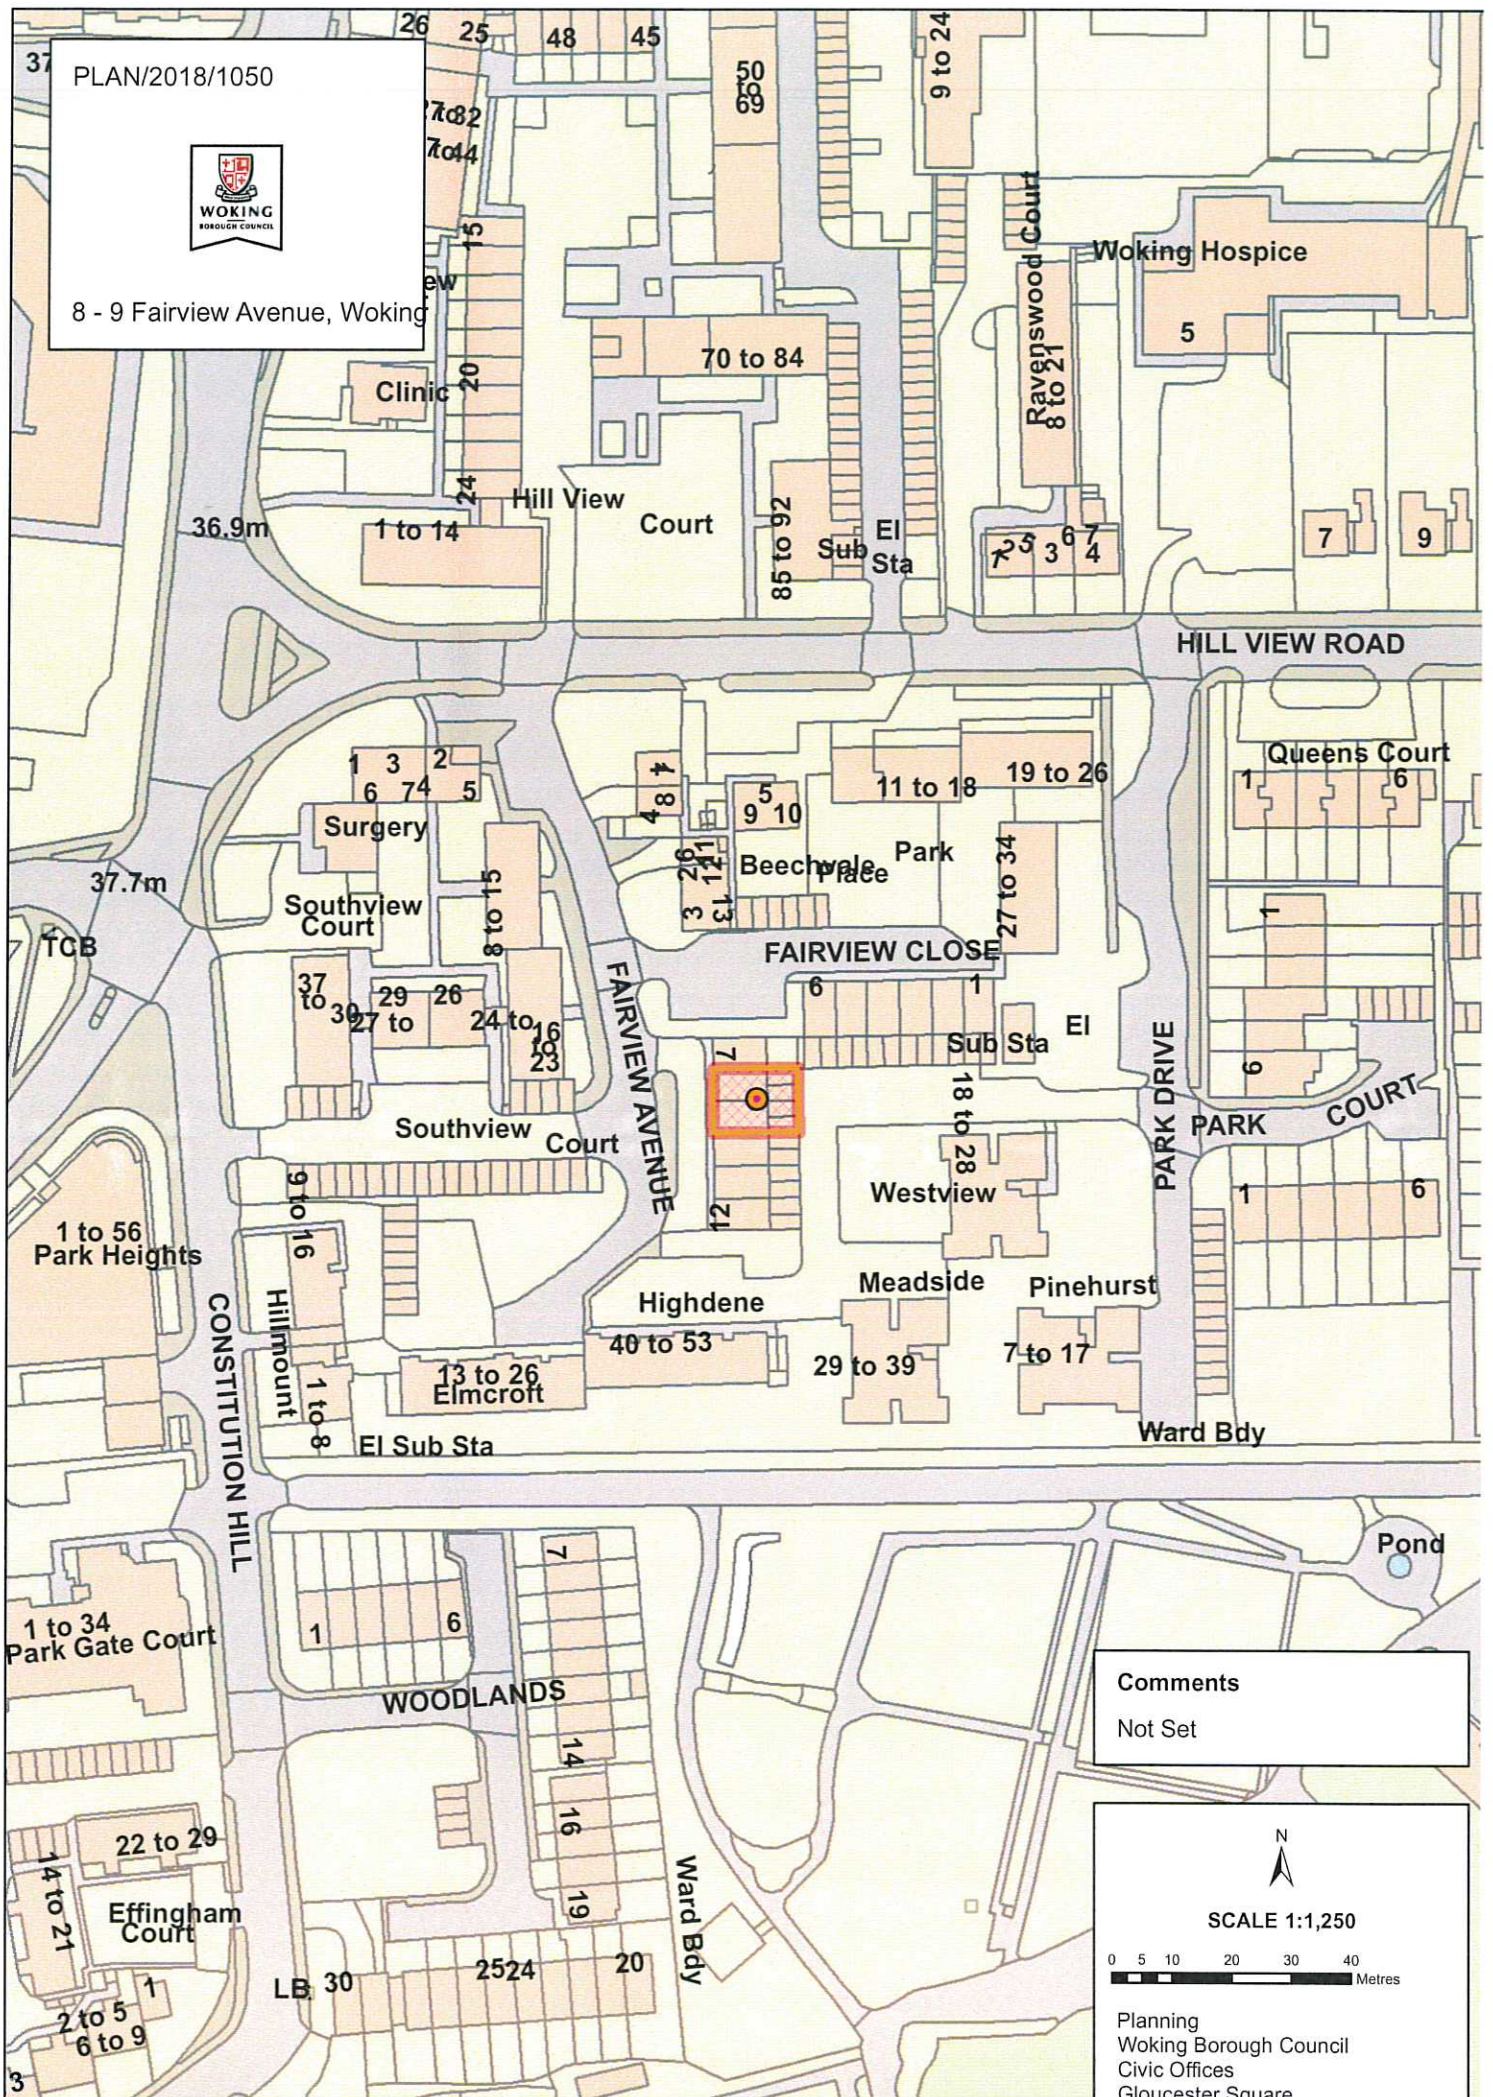


Comments

Not Set



SCALE 1:1,250

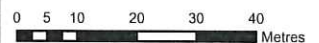

Planning
Woking Borough Council
Civic Offices
Gloucester Square
Woking, Surrey GU21 6YL