


PLAN/2018/1072



Land South of Murrays Lane

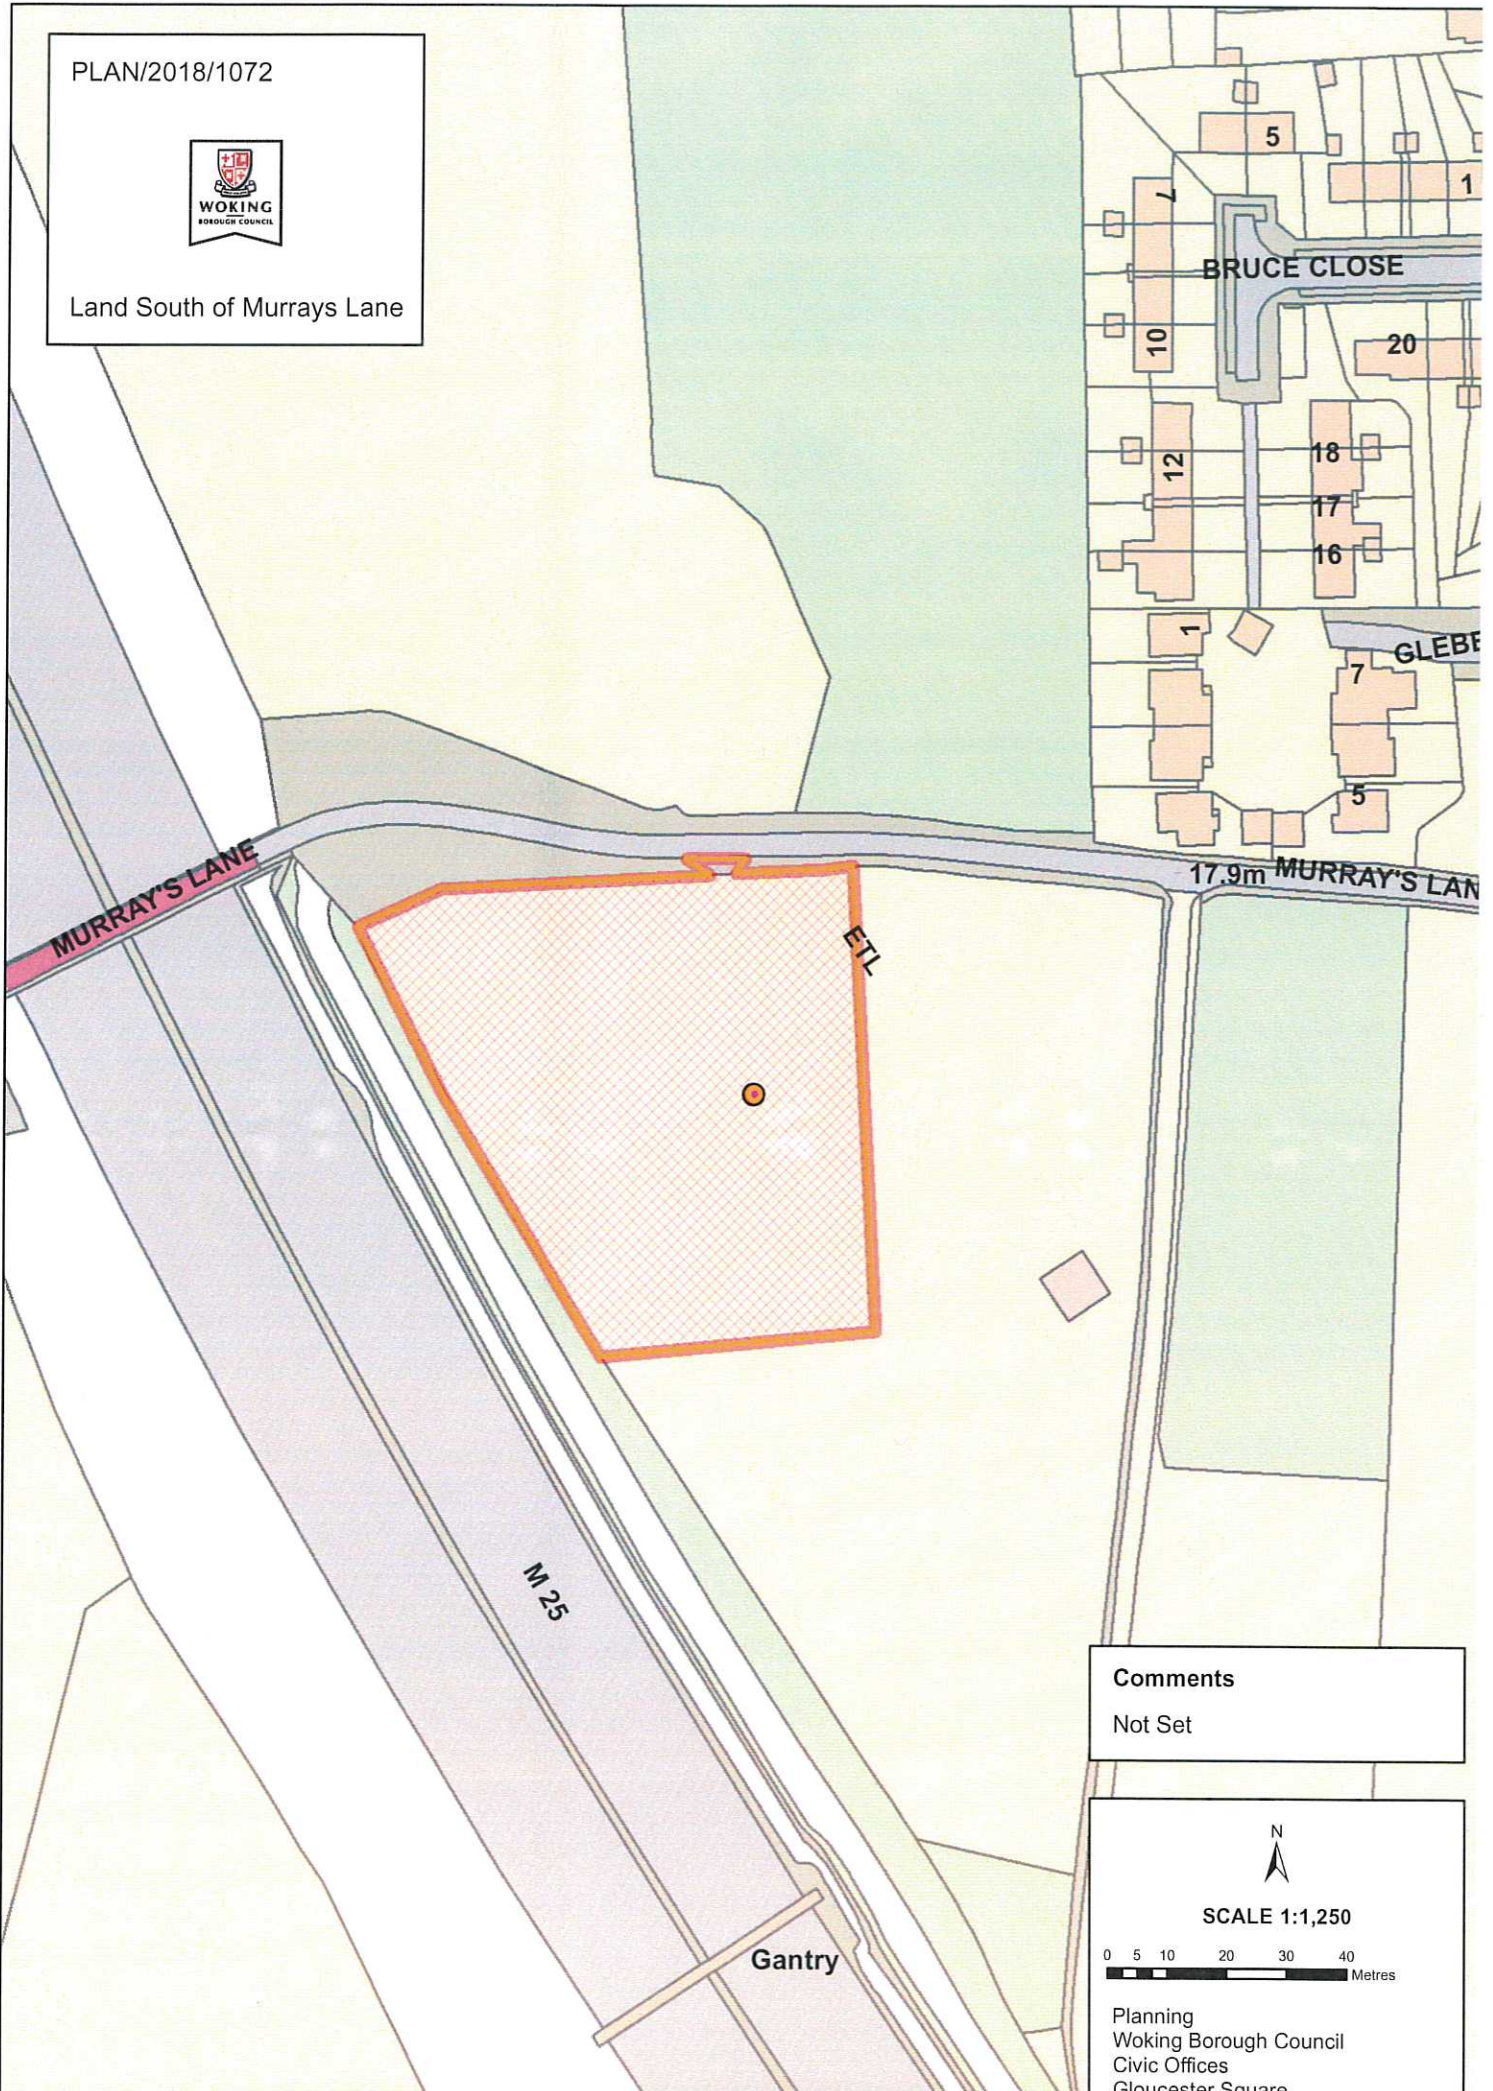


**Comments**

Not Set



SCALE 1:1,250

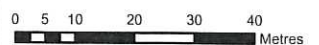

Planning  
Woking Borough Council  
Civic Offices  
Gloucester Square  
Woking, Surrey GU21 6YL