


PLAN/2017/0877



Buckingham, Albert House

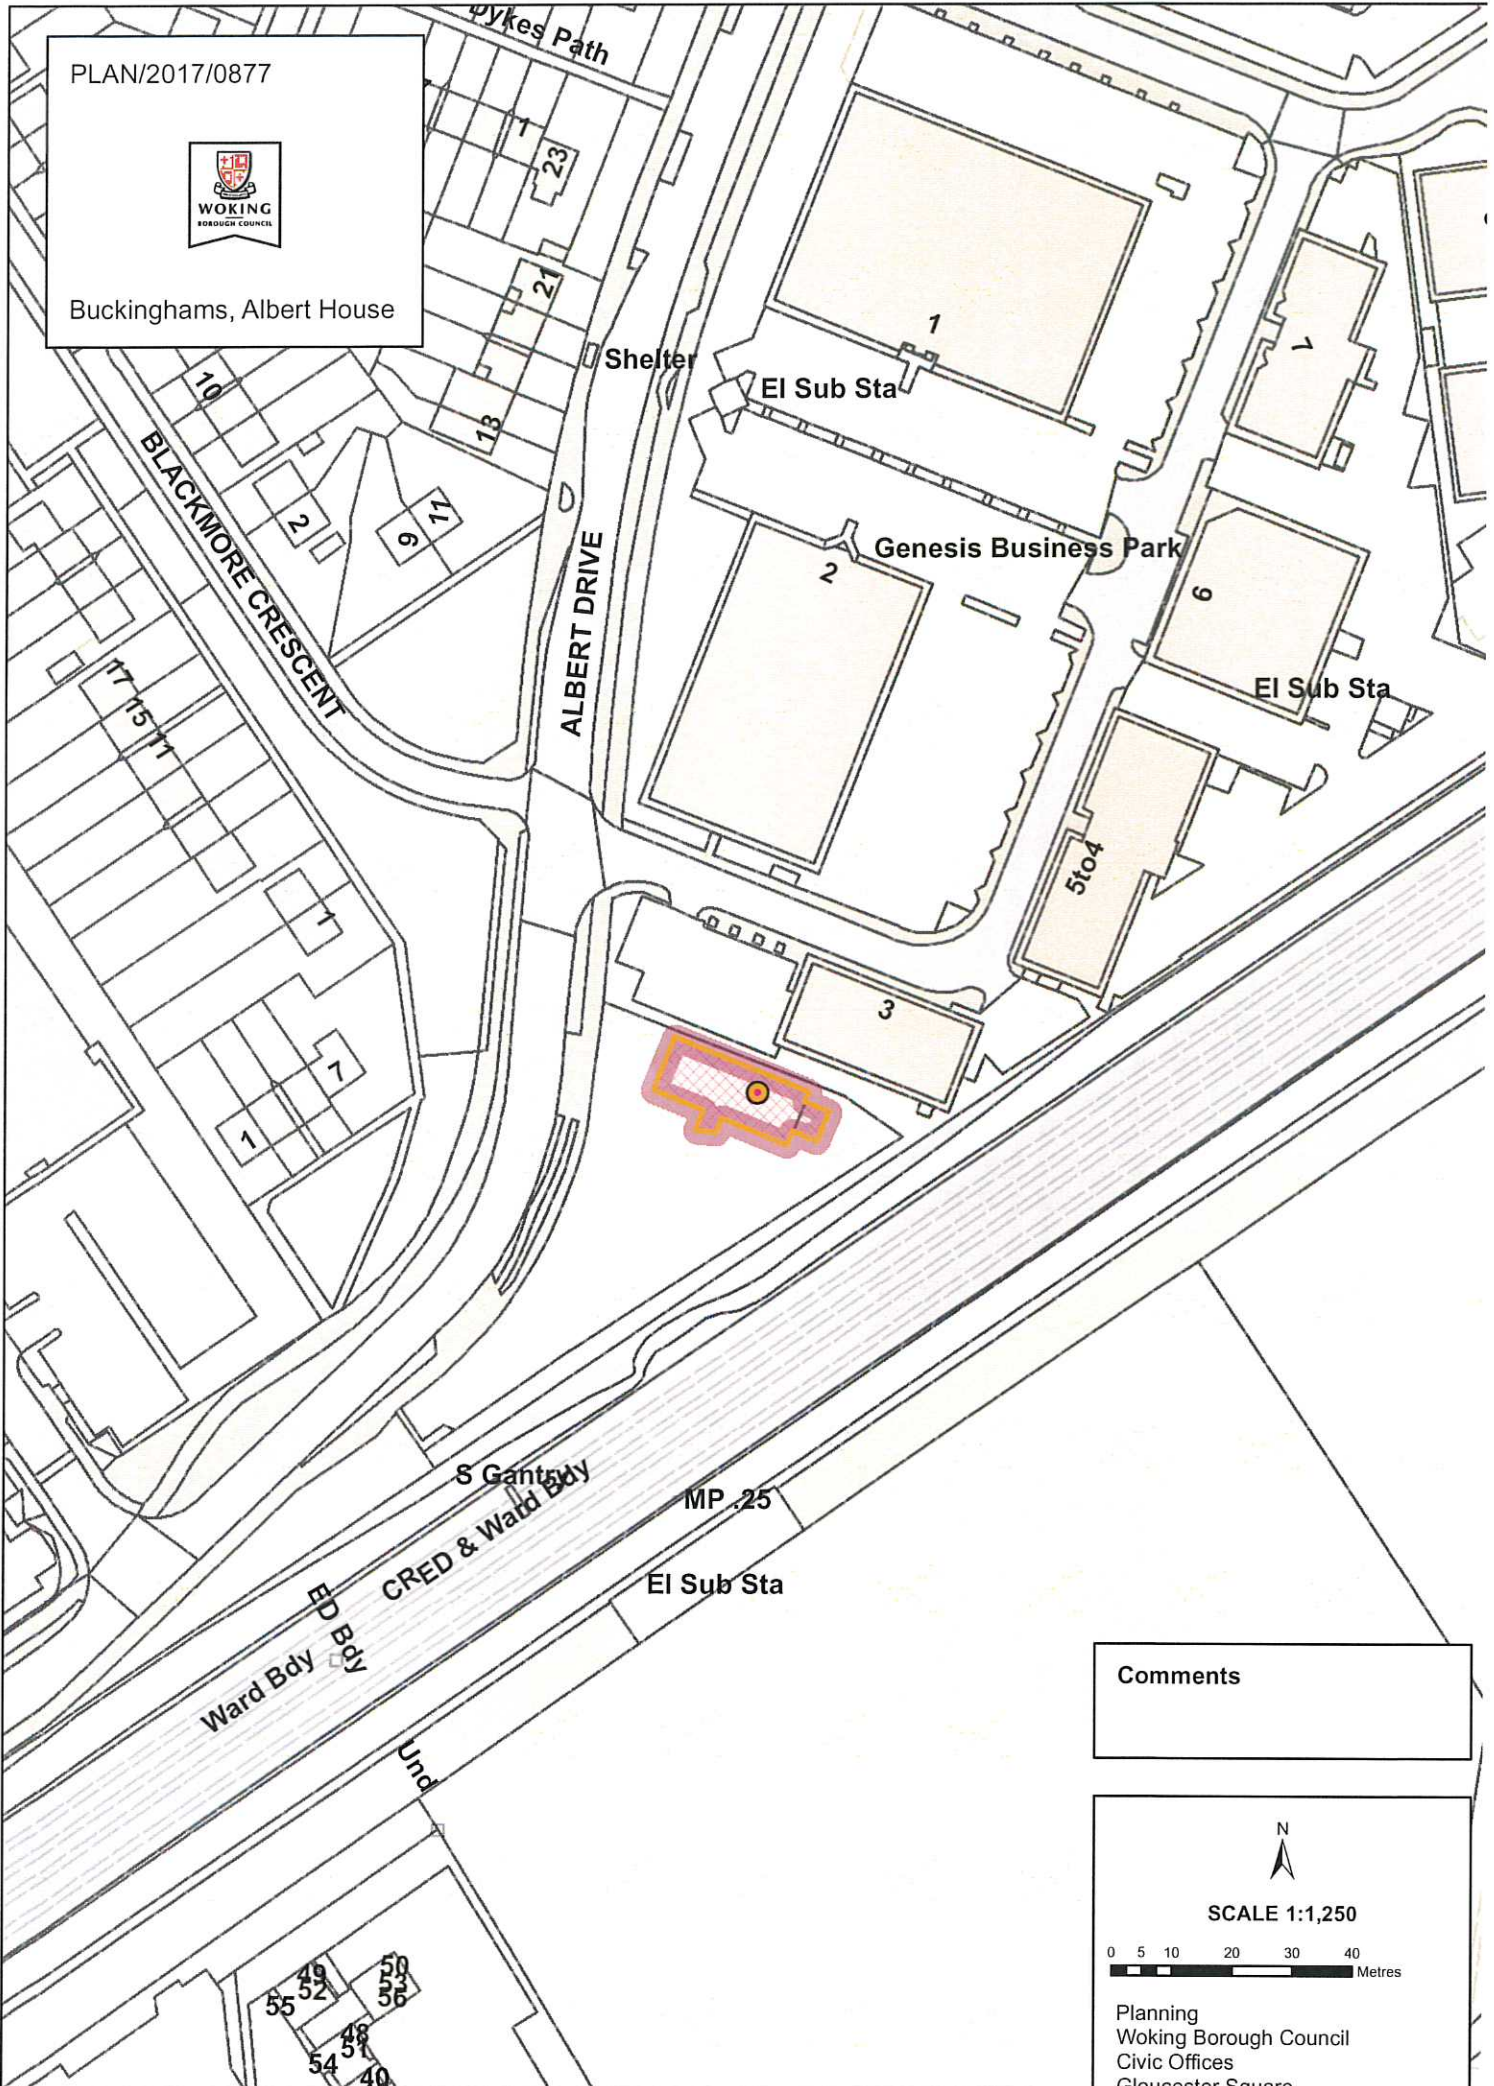

Comments

N
SCALE 1:1,250
0 5 10 20 30 40 Metres
Planning
Woking Borough Council
Civic Offices
Gloucester Square
Woking, Surrey GU21 6YL