


PLAN/2019/0052



Peterport, Lavender Road

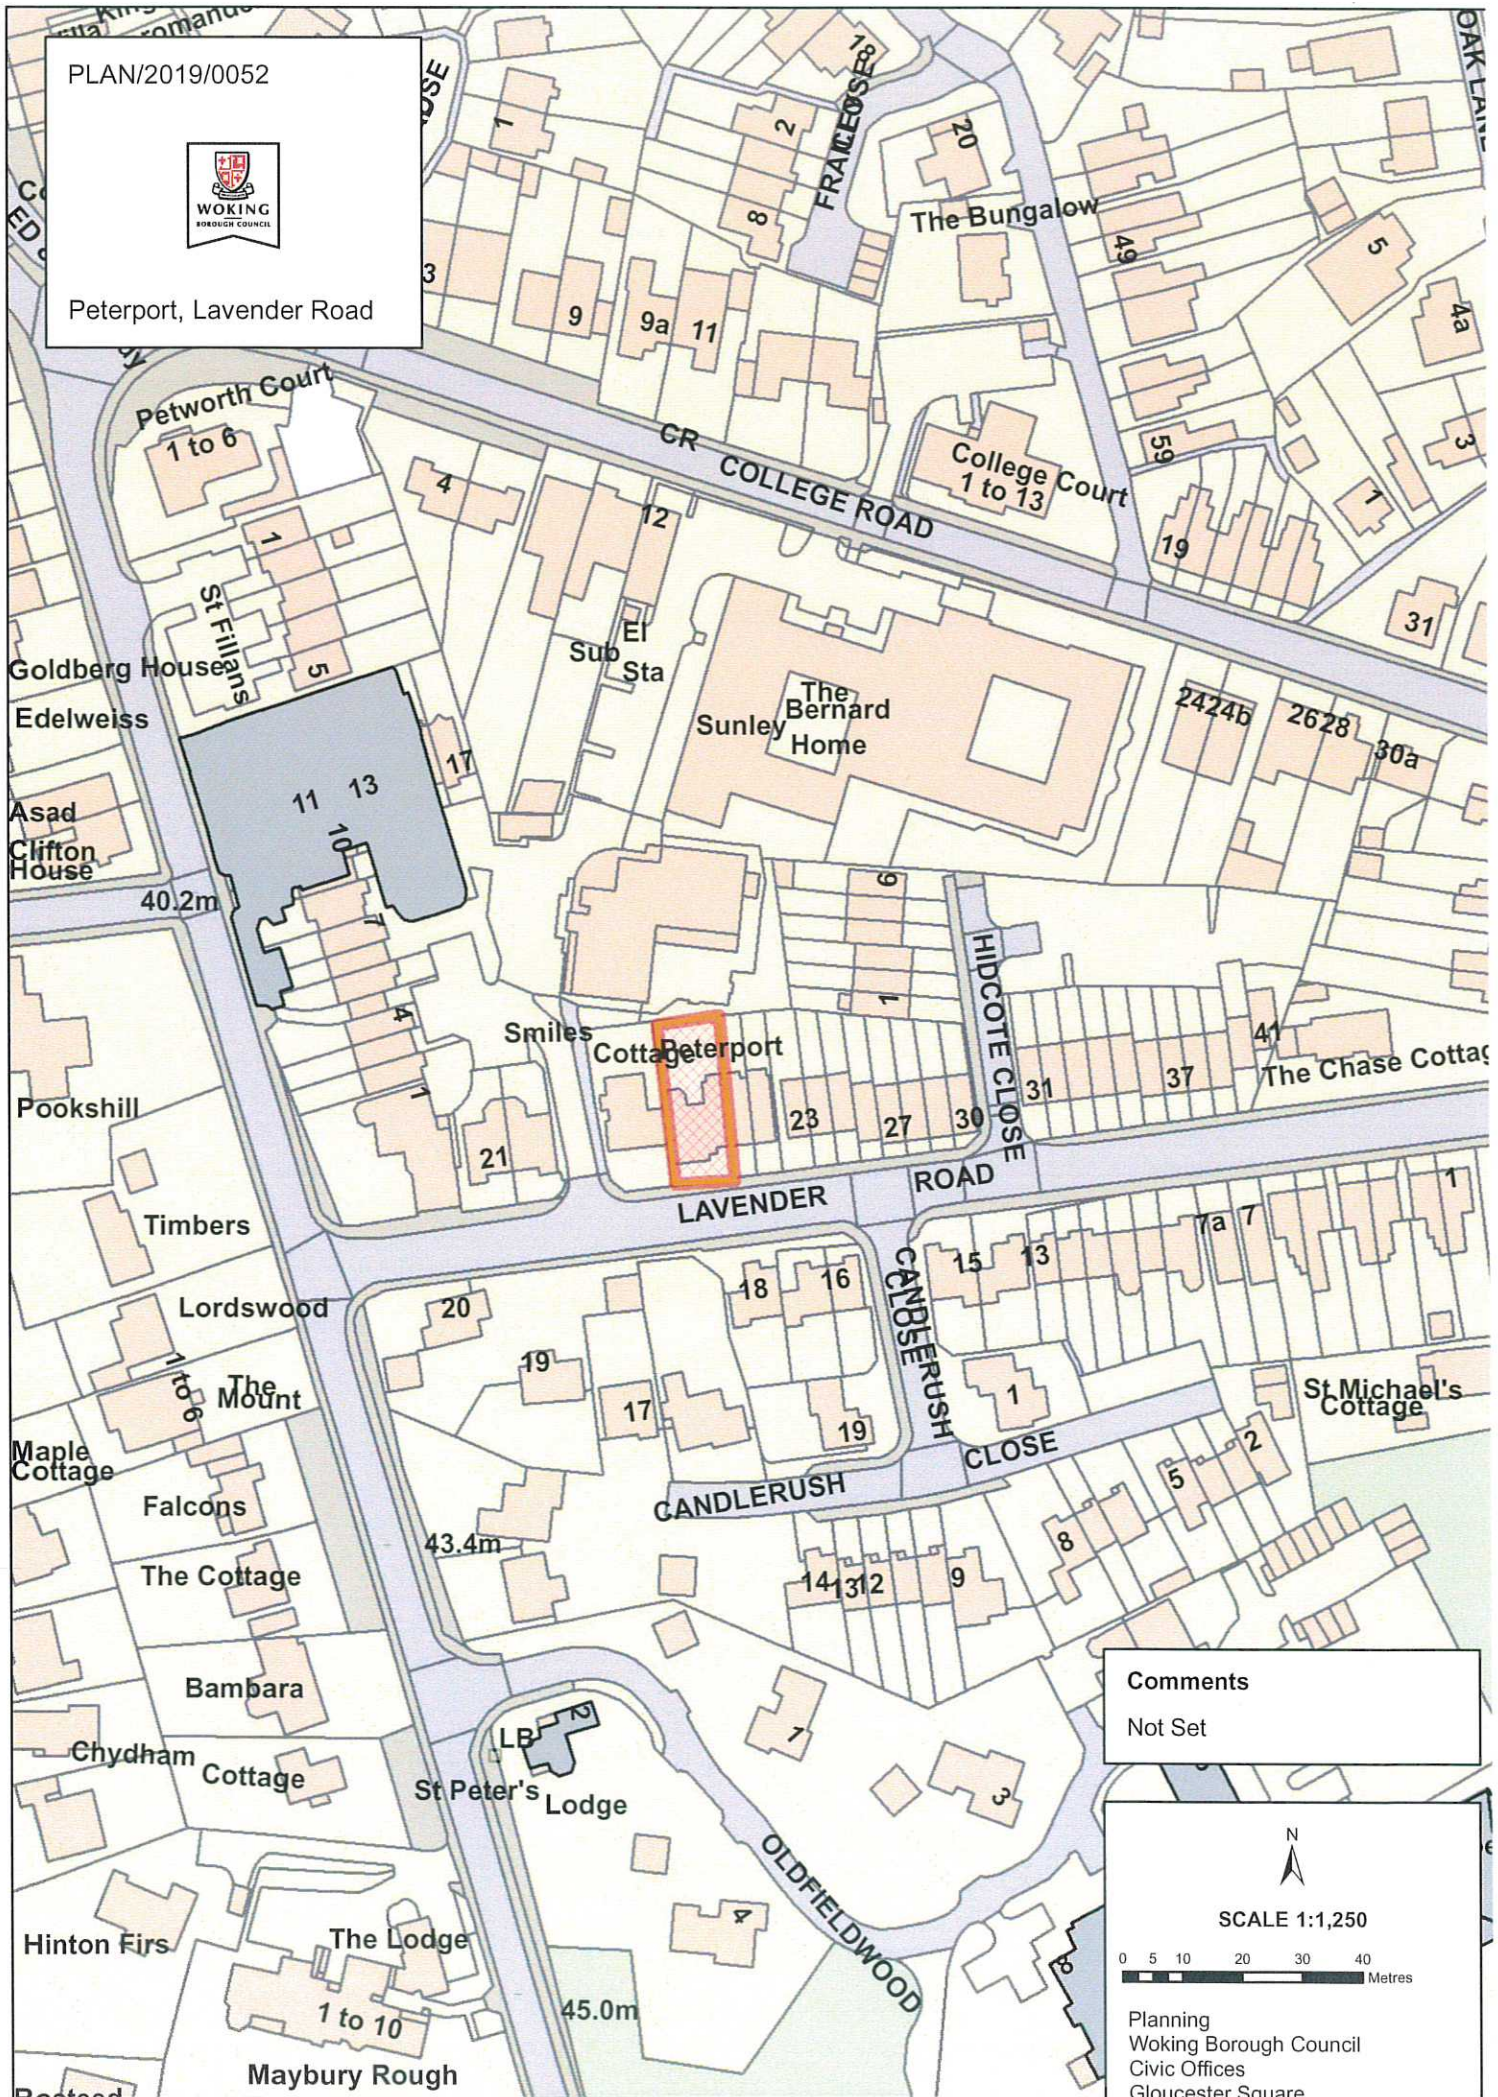


Comments

Not Set



SCALE 1:1,250

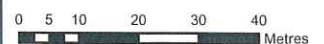

Planning  
Woking Borough Council  
Civic Offices  
Gloucester Square  
Woking, Surrey GU21 6YL