


PLAN/2018/0374



Sheerwater

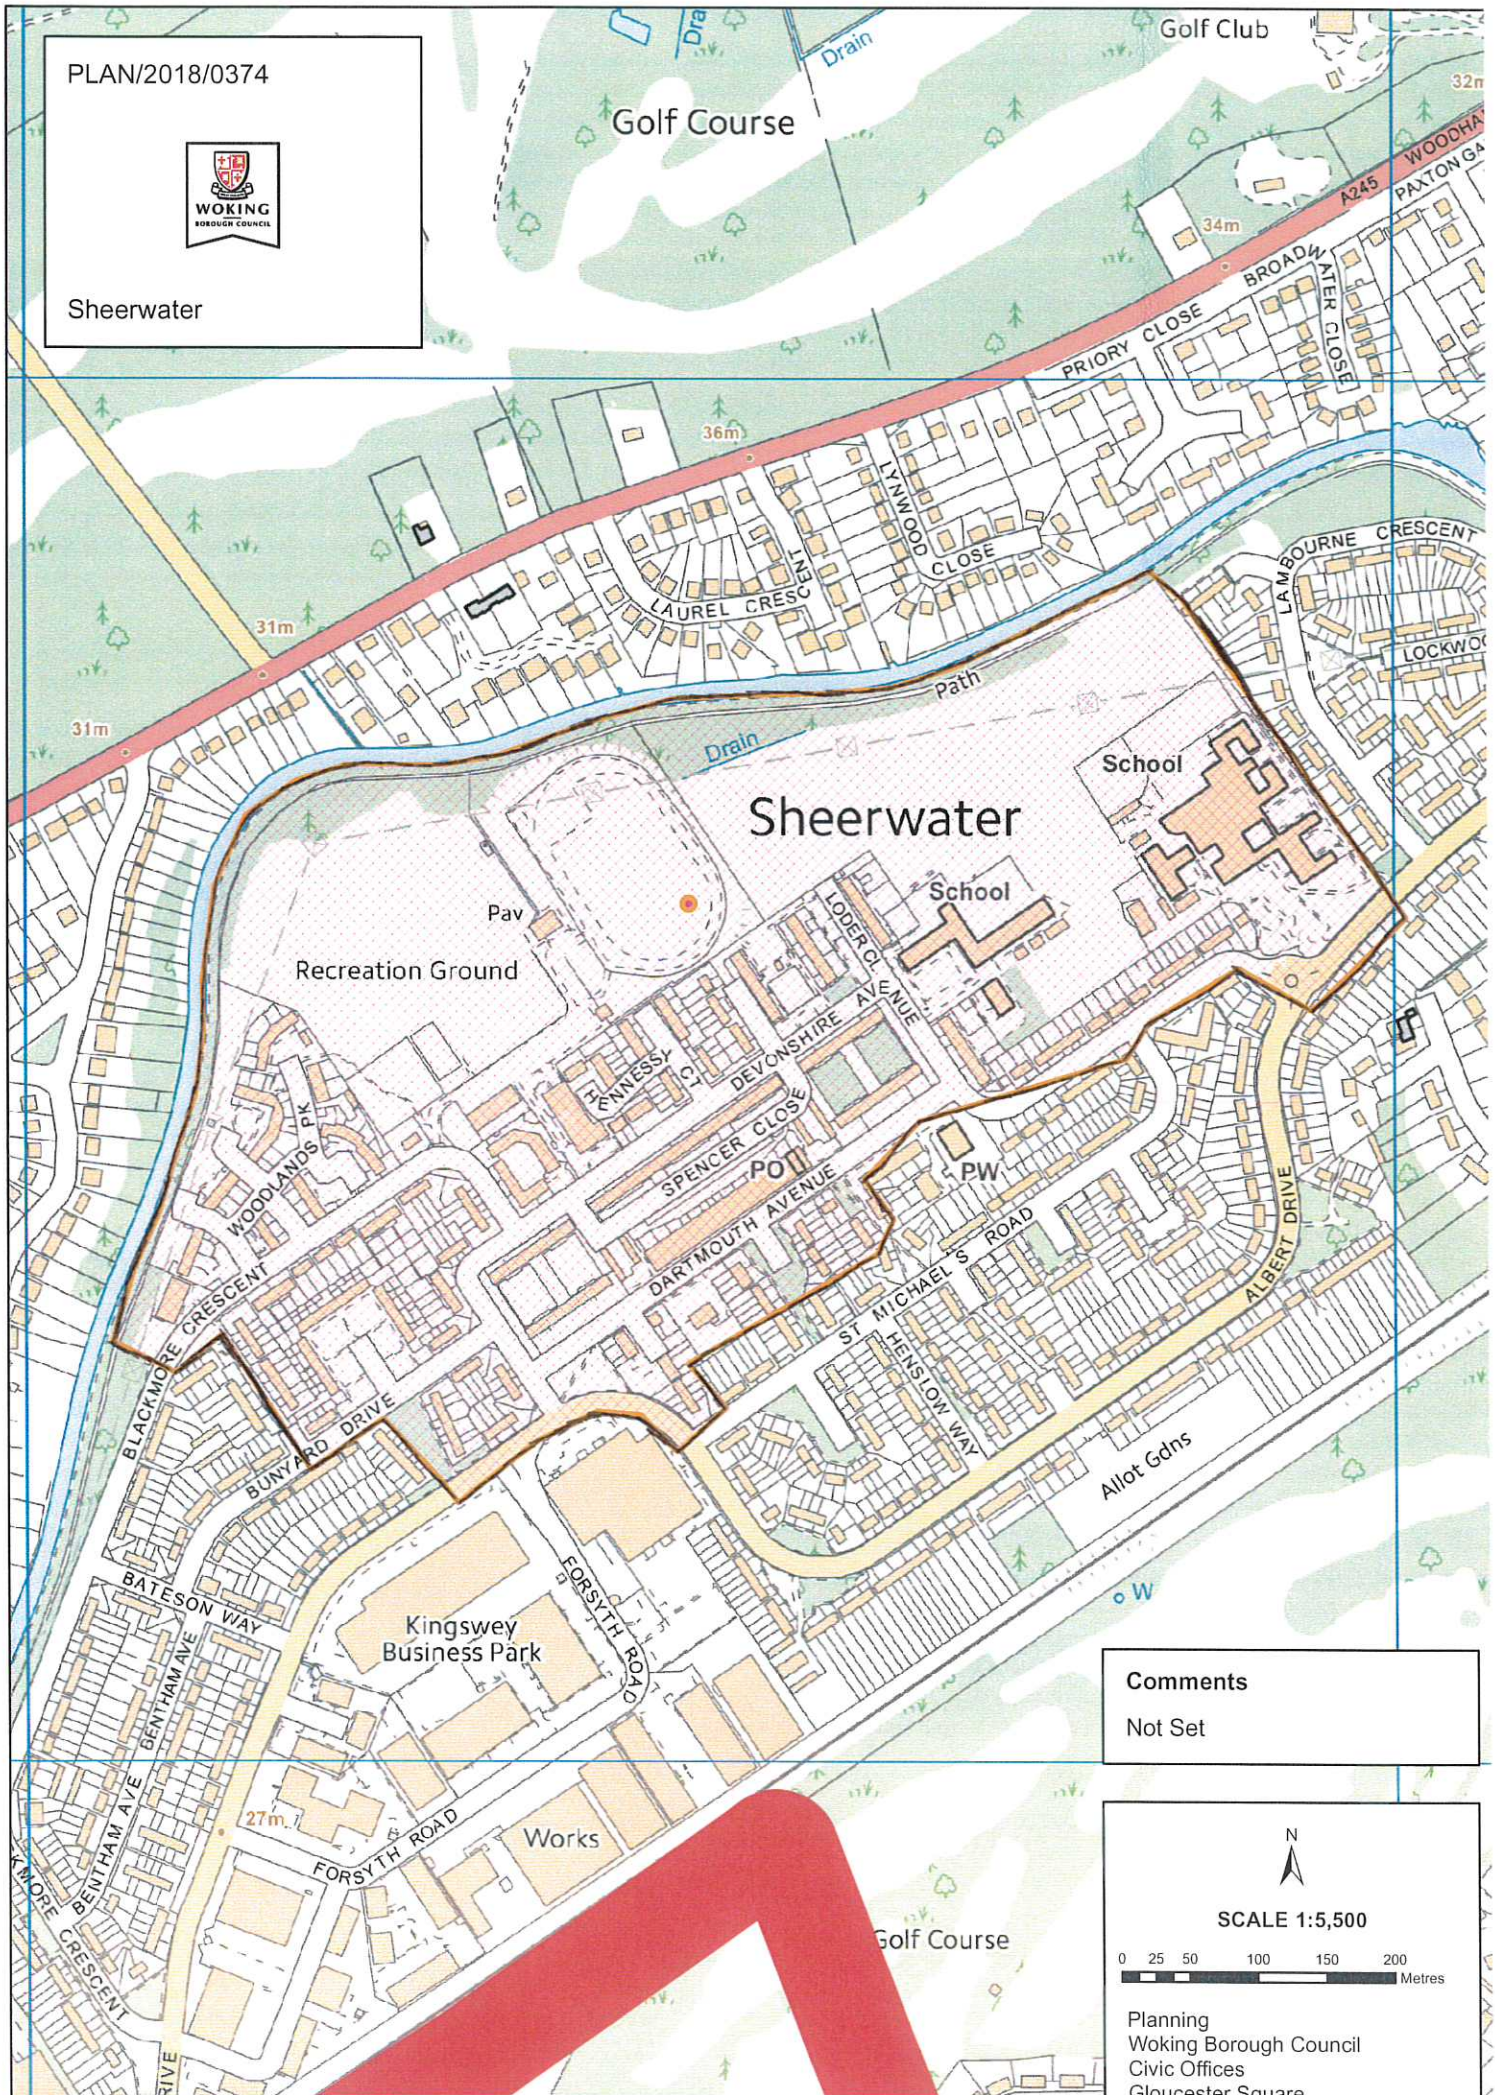

Comments
Not Set

N

SCALE 1:5,500

0 25 50 100 150 200 Metres

Planning
Woking Borough Council
Civic Offices
Gloucester Square
Woking, Surrey GU21 6YL