


Summerley

PLAN/2016/1350



Foxcroft, 7 Friars Rise

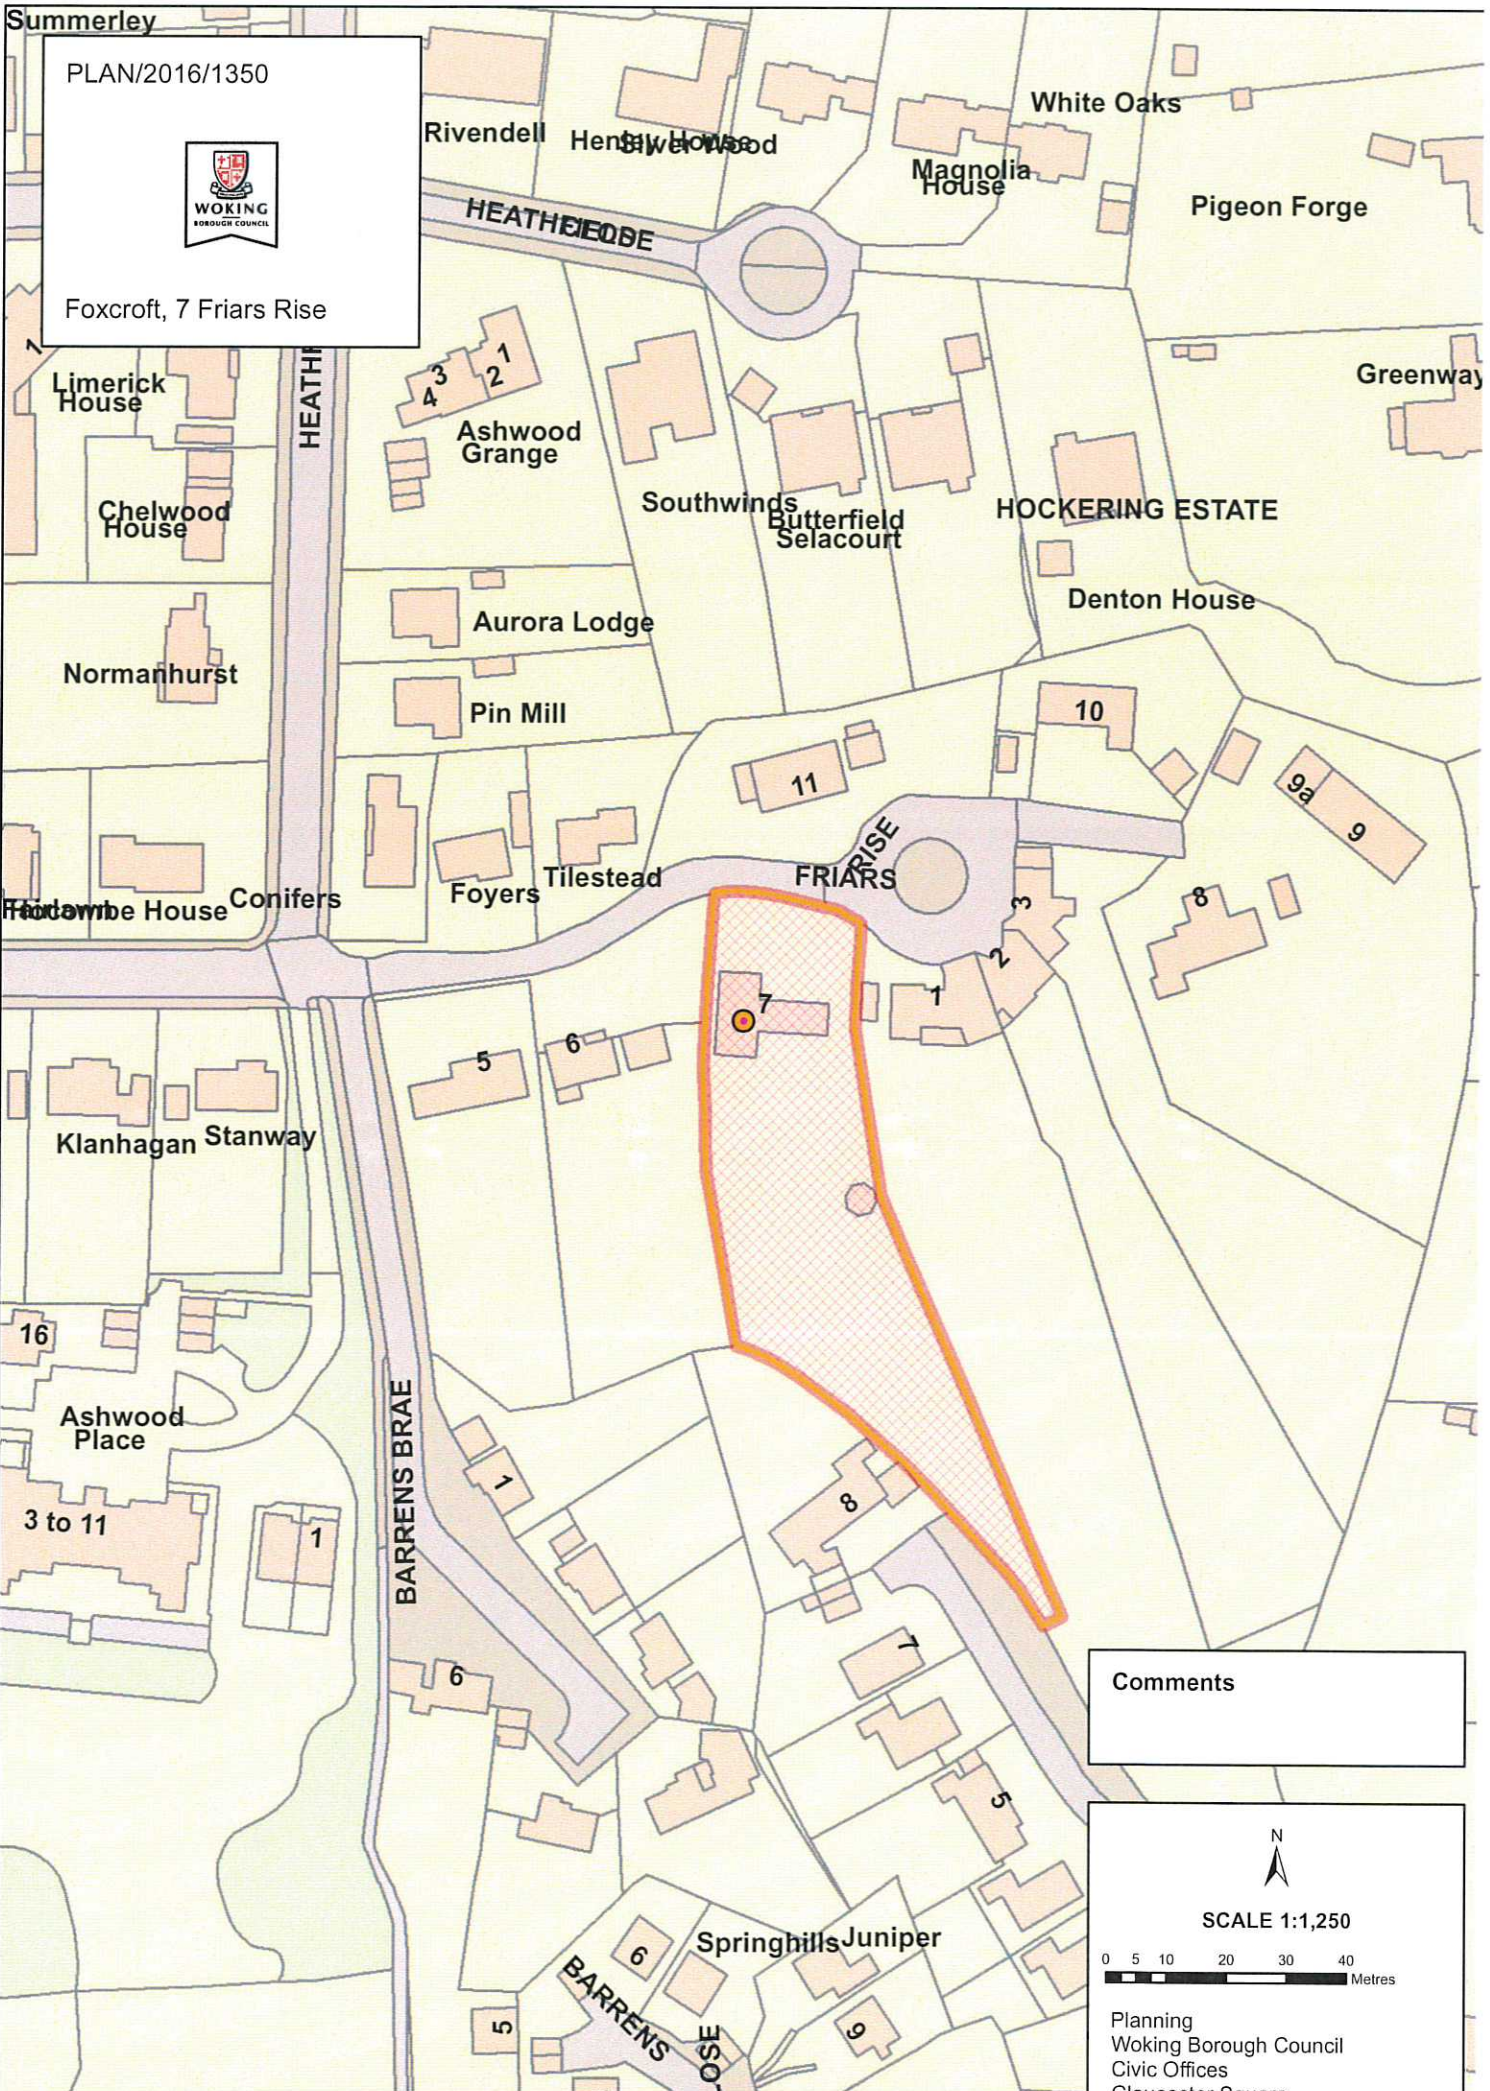

Comments

N

SCALE 1:1,250

0 5 10 20 30 40 Metres

Planning
Woking Borough Council
Civic Offices
Gloucester Square
Woking, Surrey GU21 6YL