


- Key
-  Existing trees
 -  Proposed trees
 -  Gravel driveway

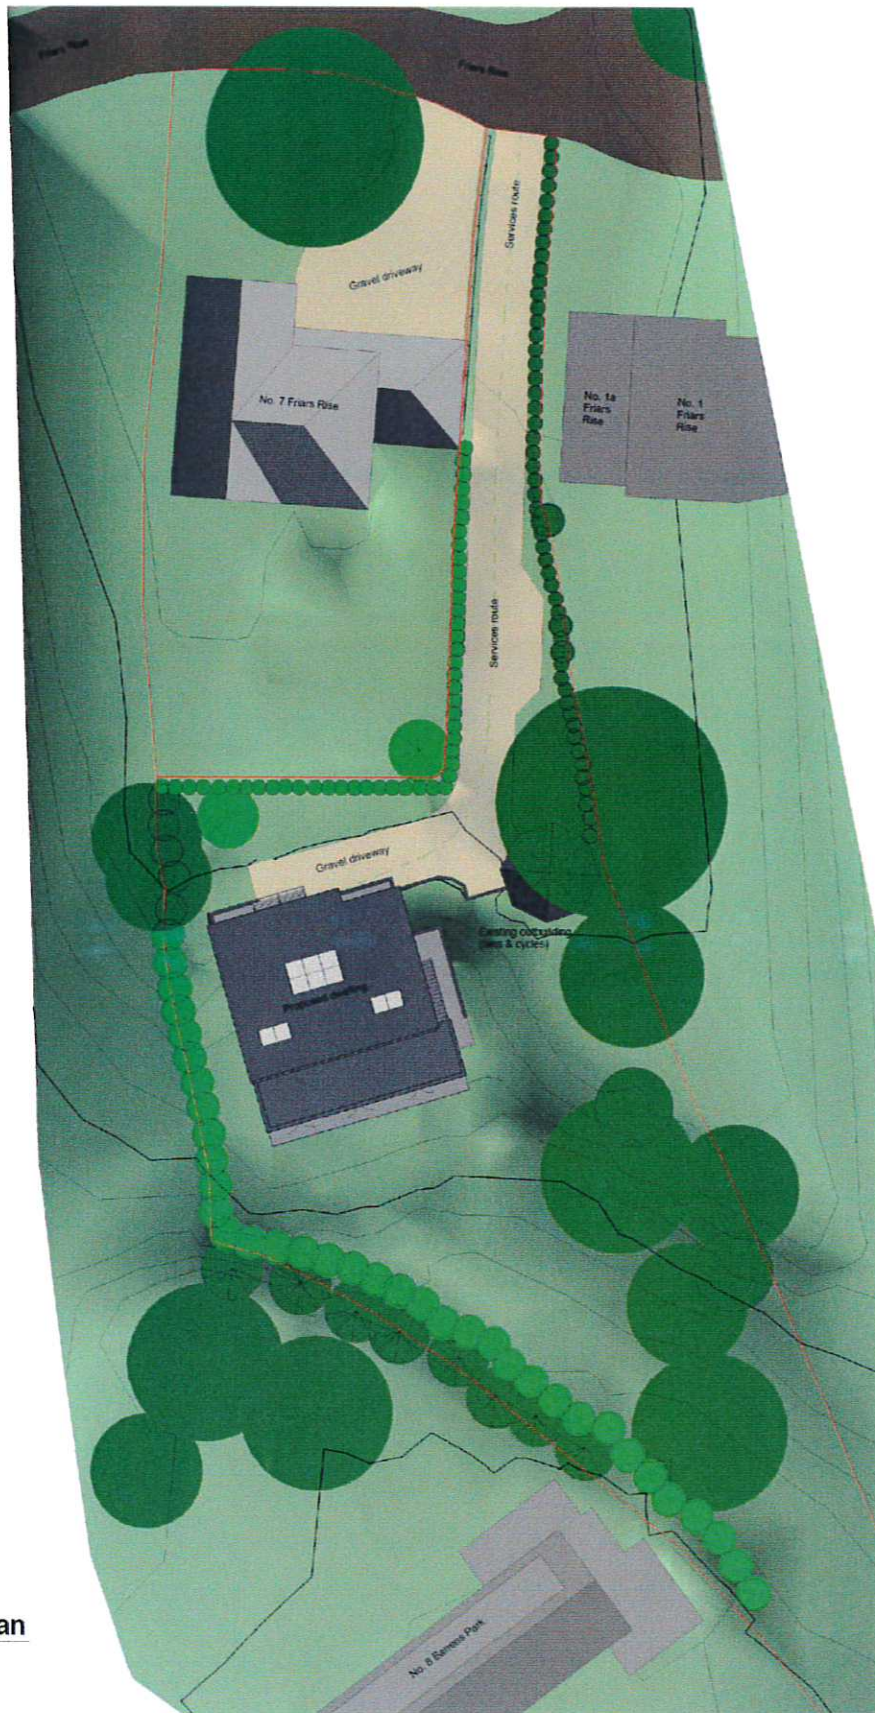

1 Site Plan
1 : 200