



PLAN/2019/0347



Primrose Cottage, Bagshot Road

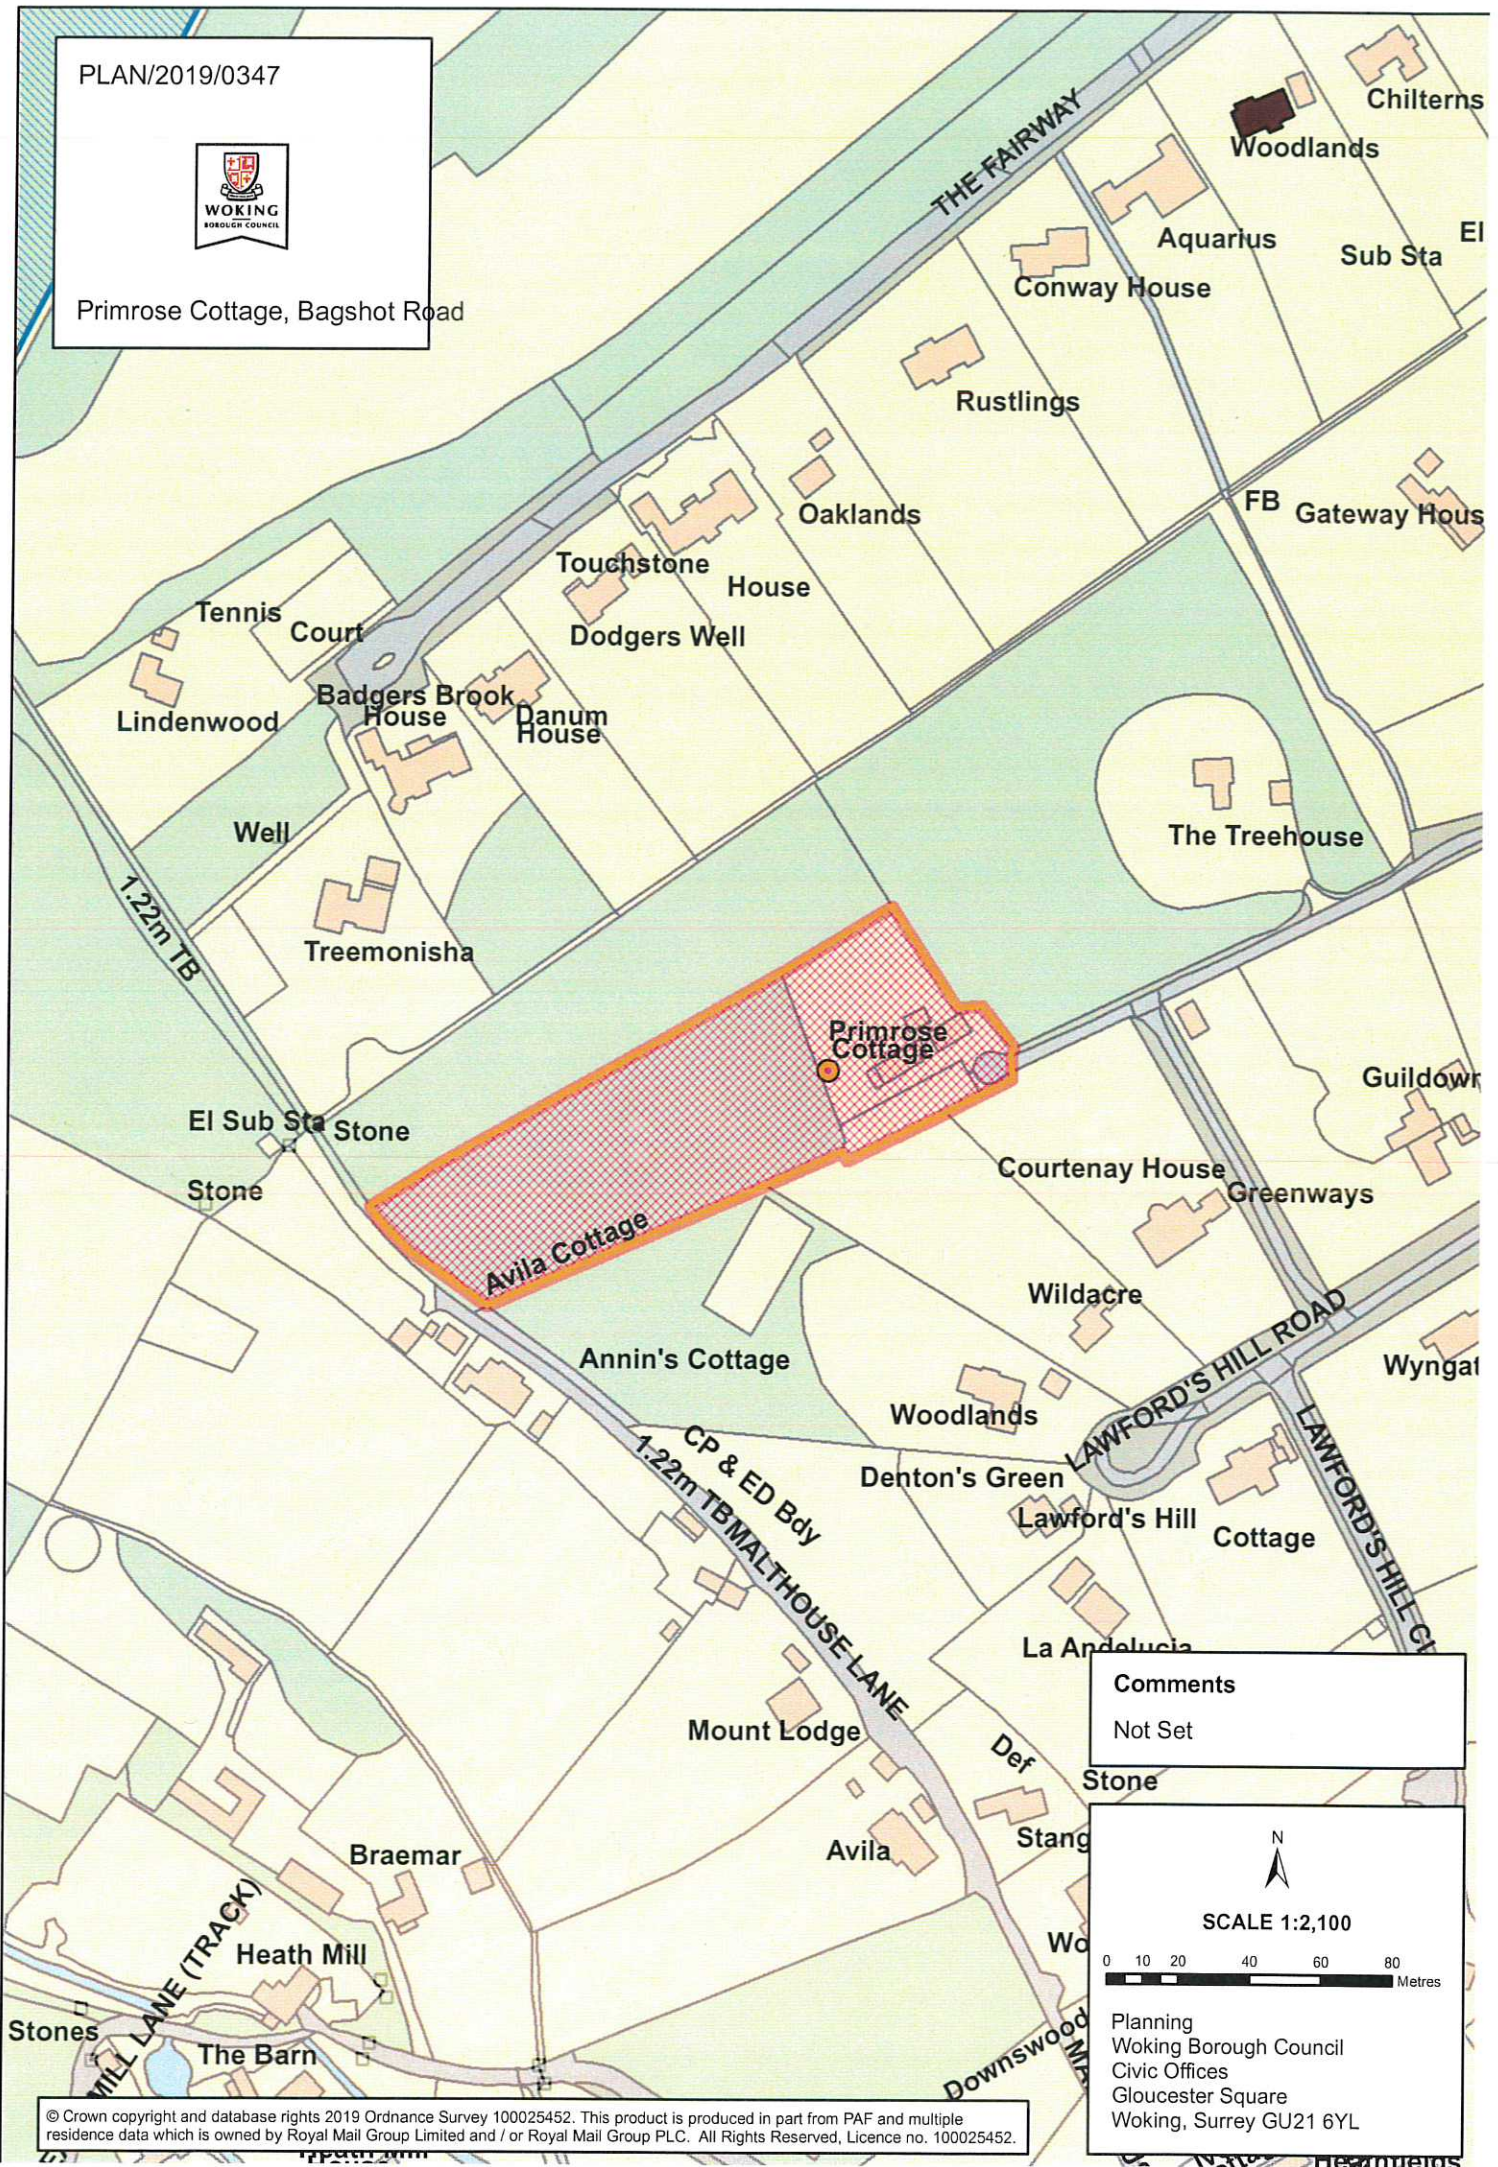

Comments
Not Set

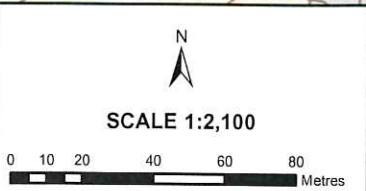

Planning
Woking Borough Council
Civic Offices
Gloucester Square
Woking, Surrey GU21 6YL