


PLAN/2019/0729



Chobham Road Bridge, Chobham Road

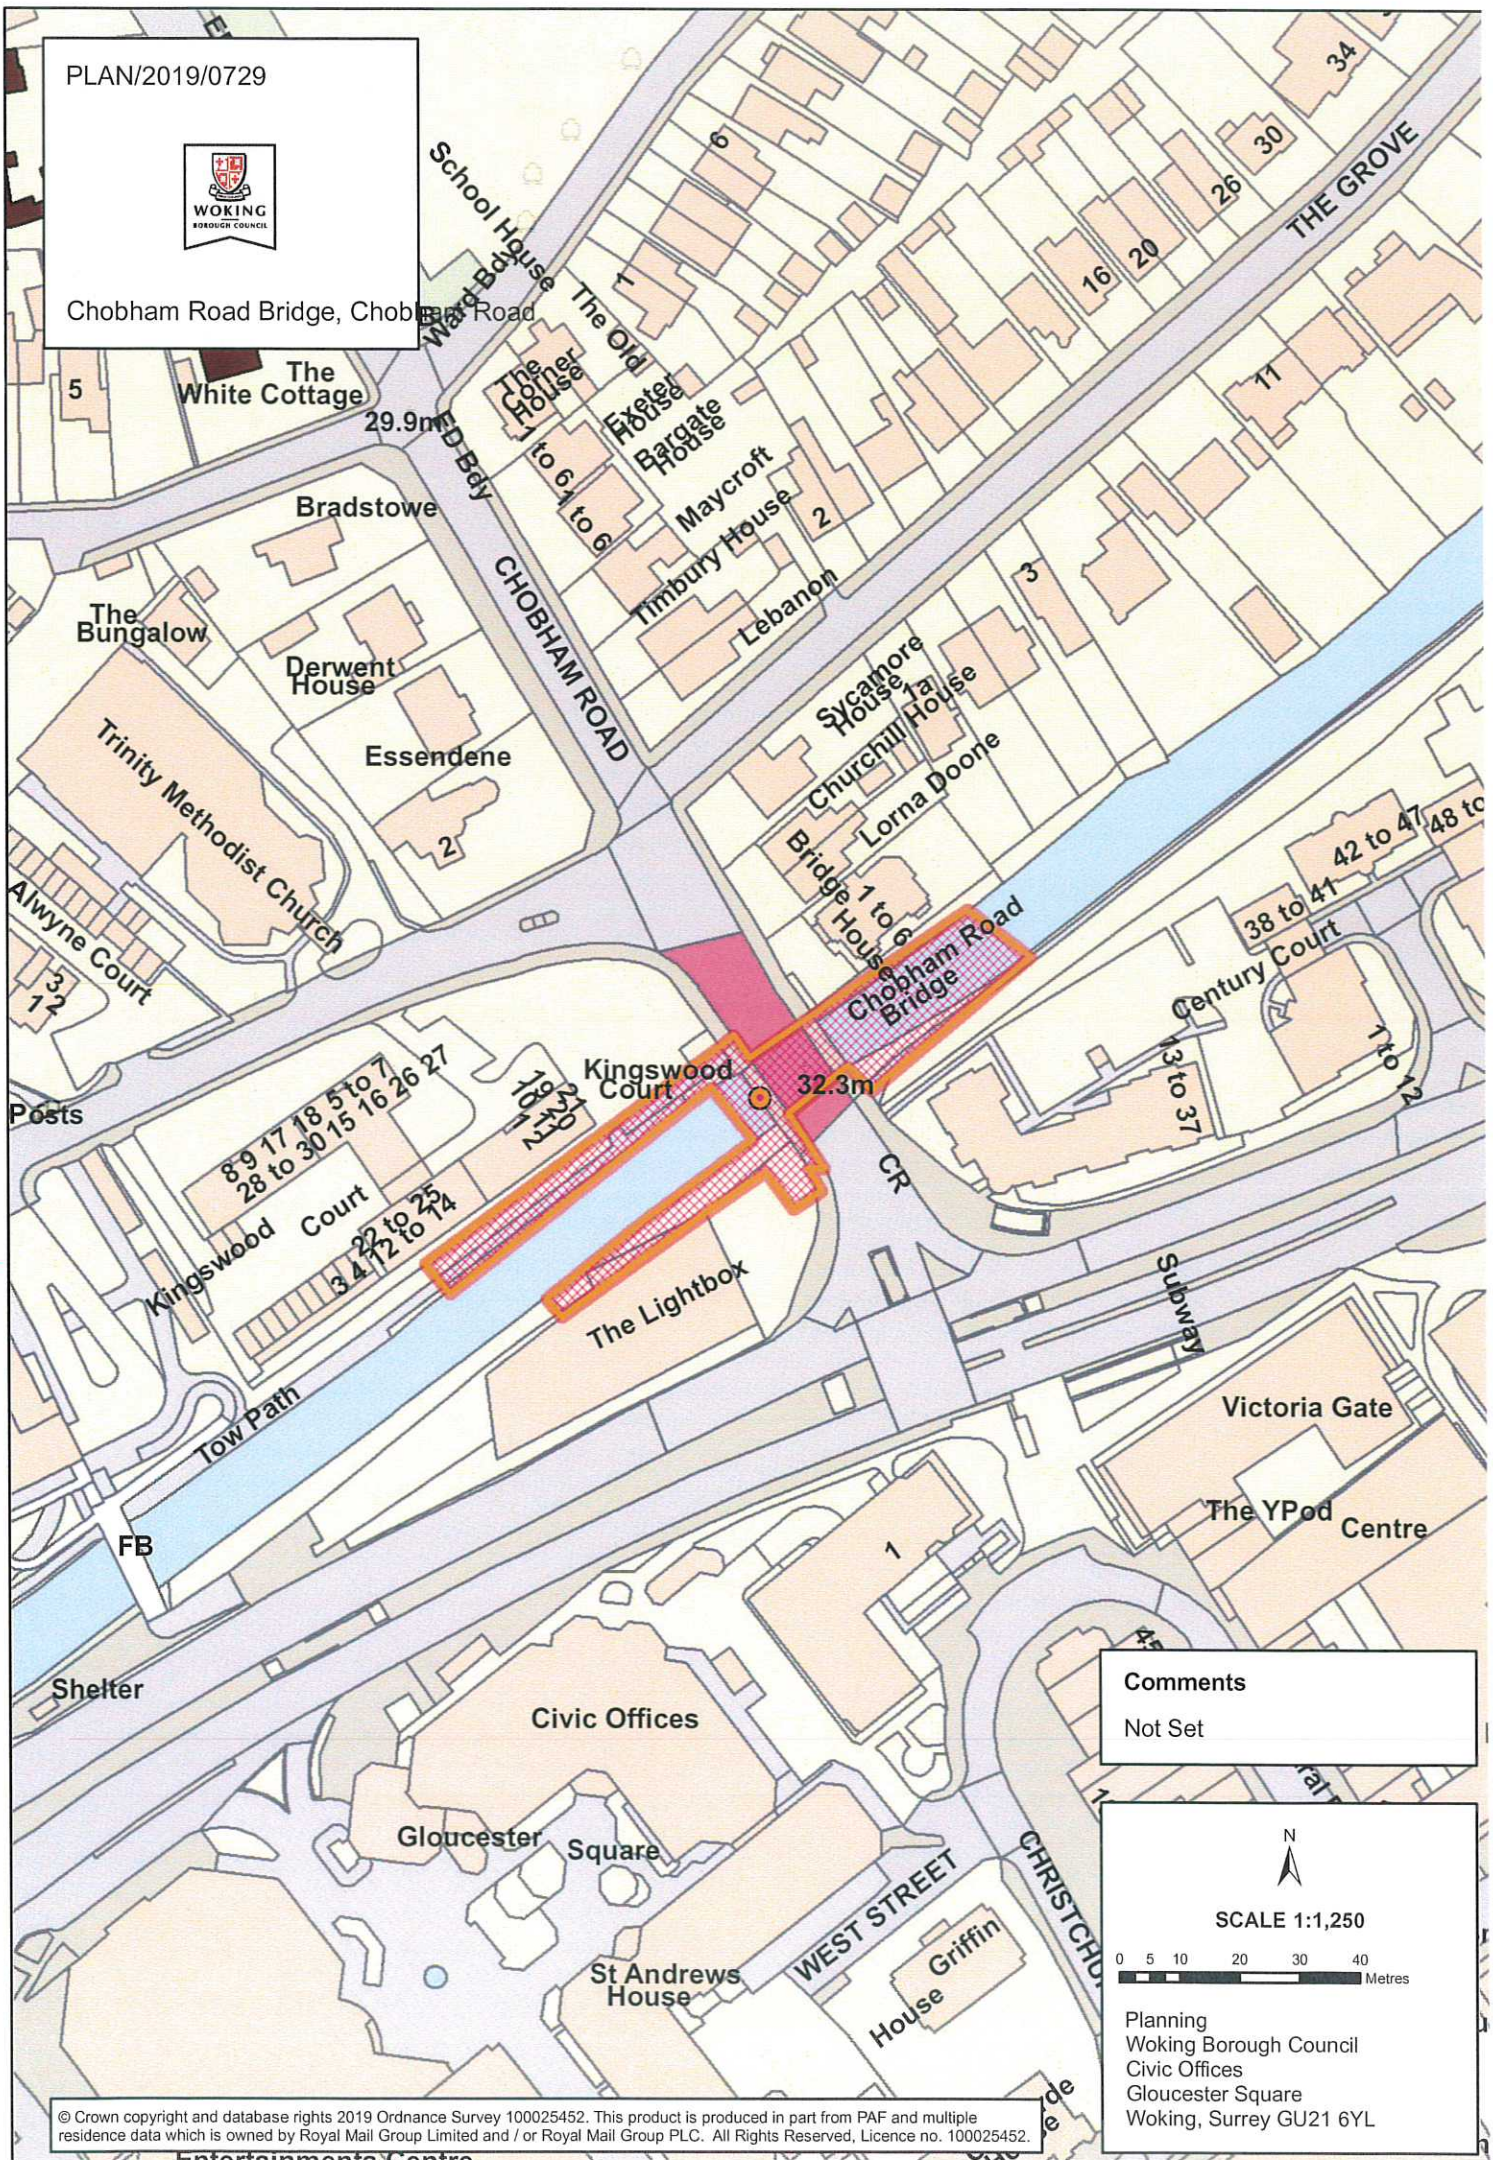


Comments

Not Set



SCALE 1:1,250

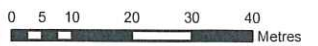

Planning
Woking Borough Council
Civic Offices
Gloucester Square
Woking, Surrey GU21 6YL