



PLAN/2019/0753



New Central Development

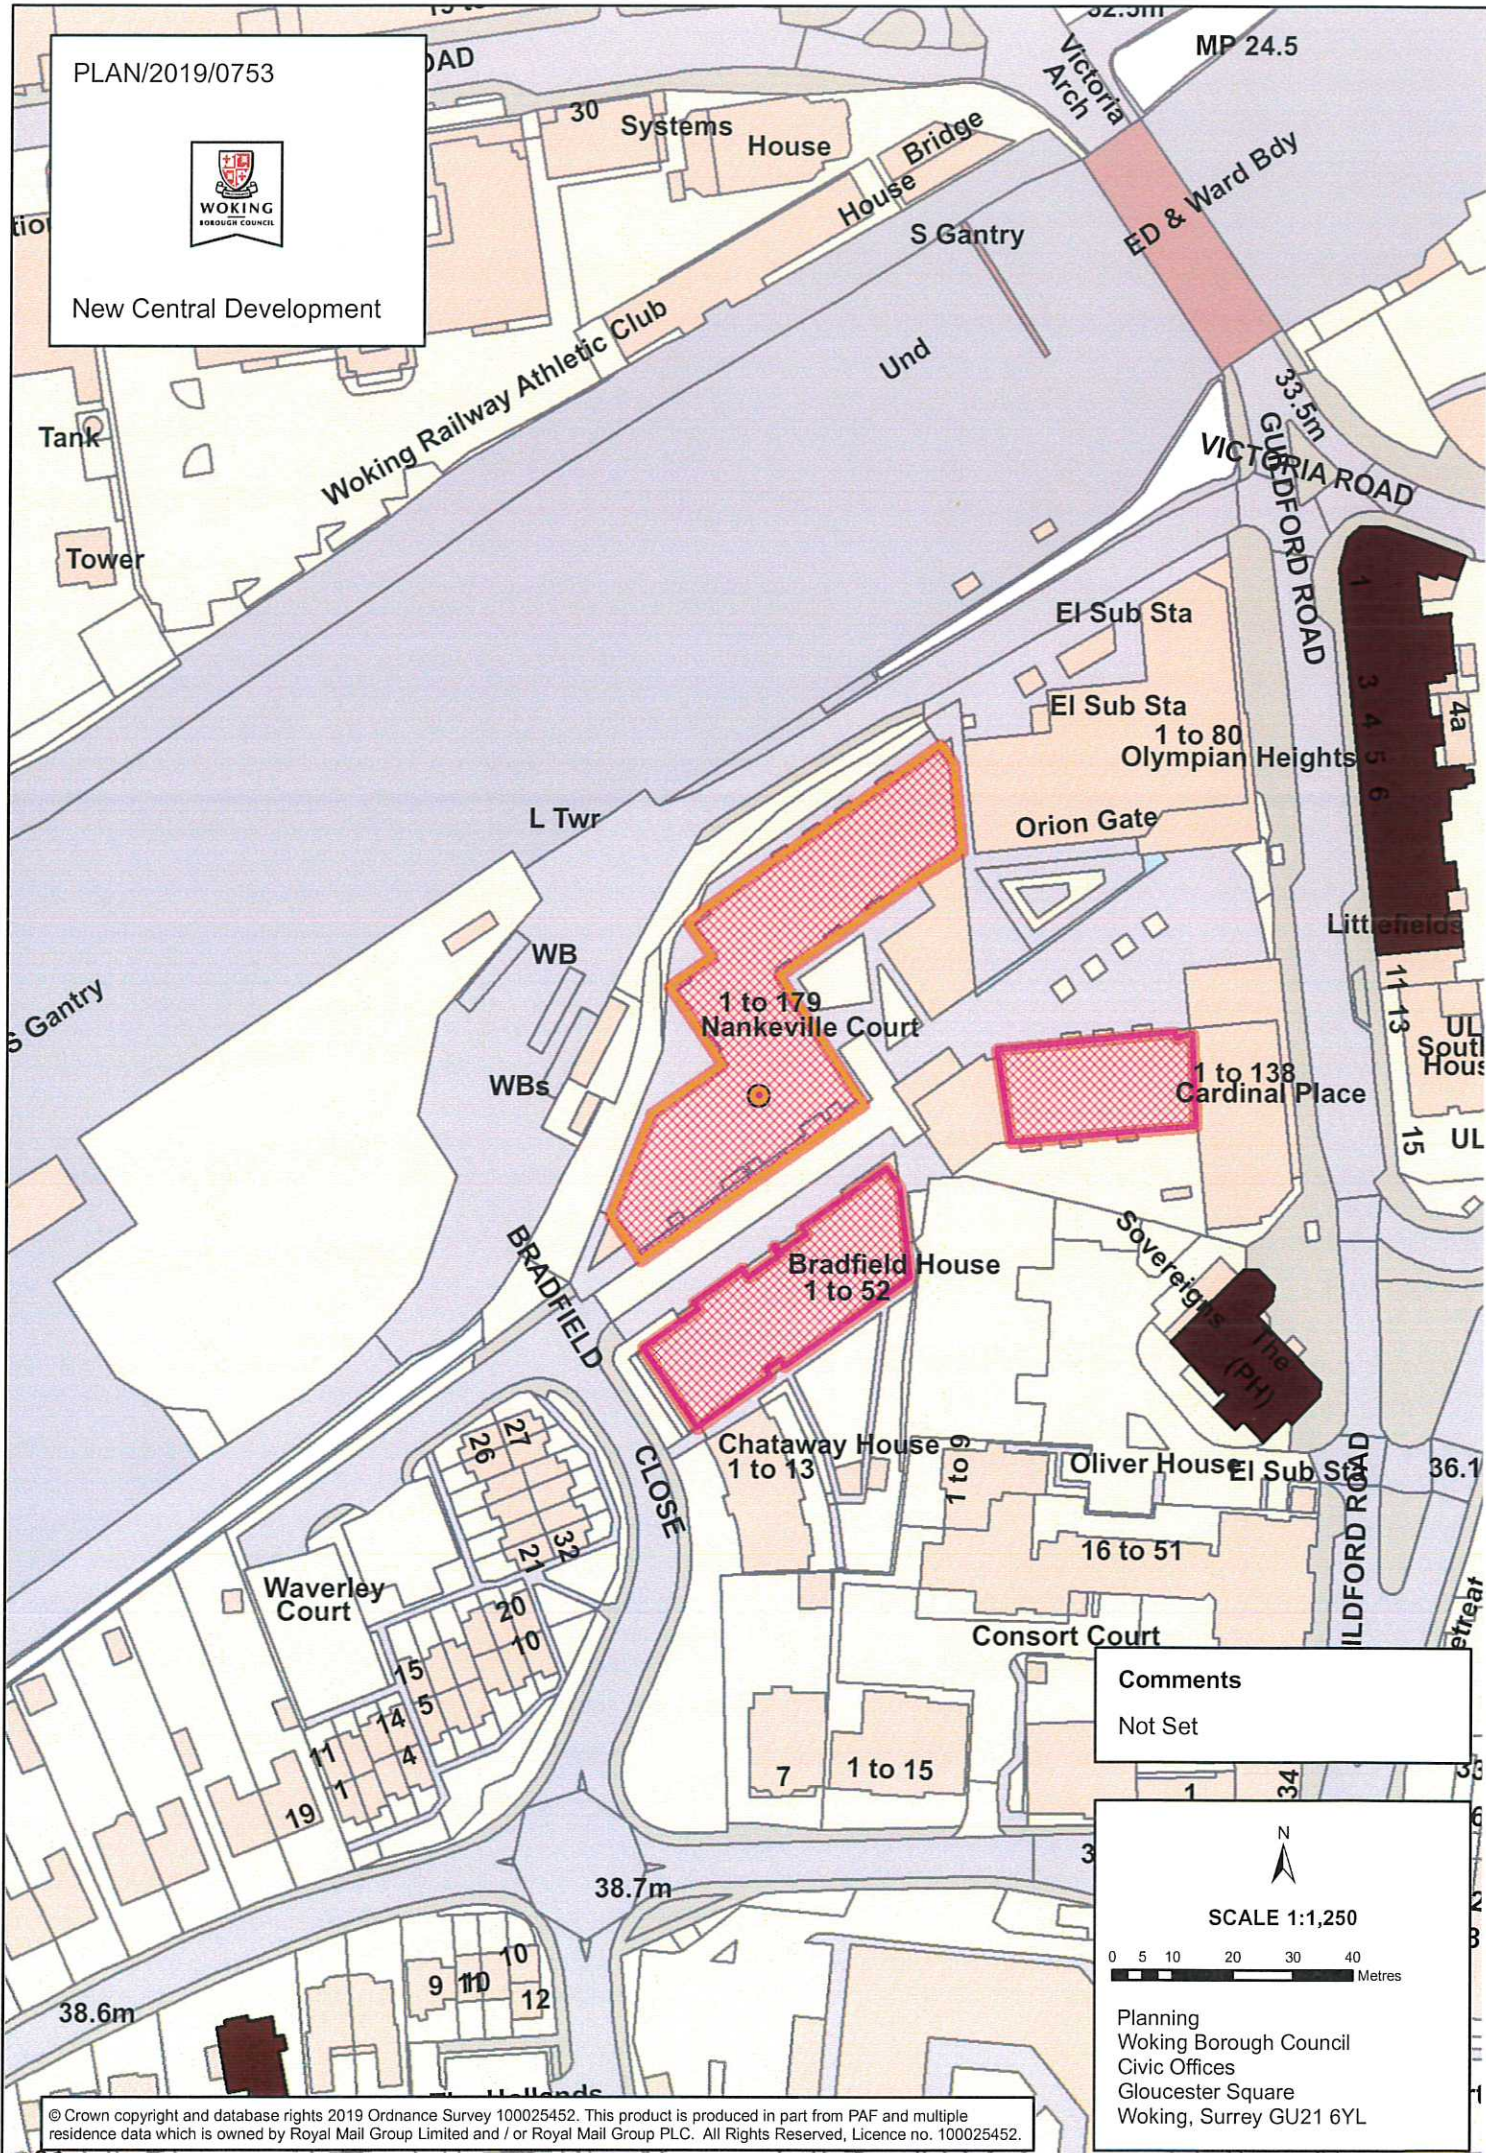

Comments
Not Set

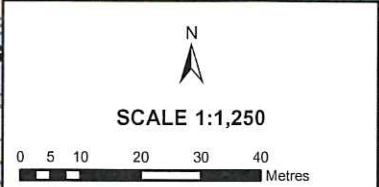

Planning
Woking Borough Council
Civic Offices
Gloucester Square
Woking, Surrey GU21 6YL