


Court


PLAN/2019/0554



146,148 and 150 Robin Hood Road

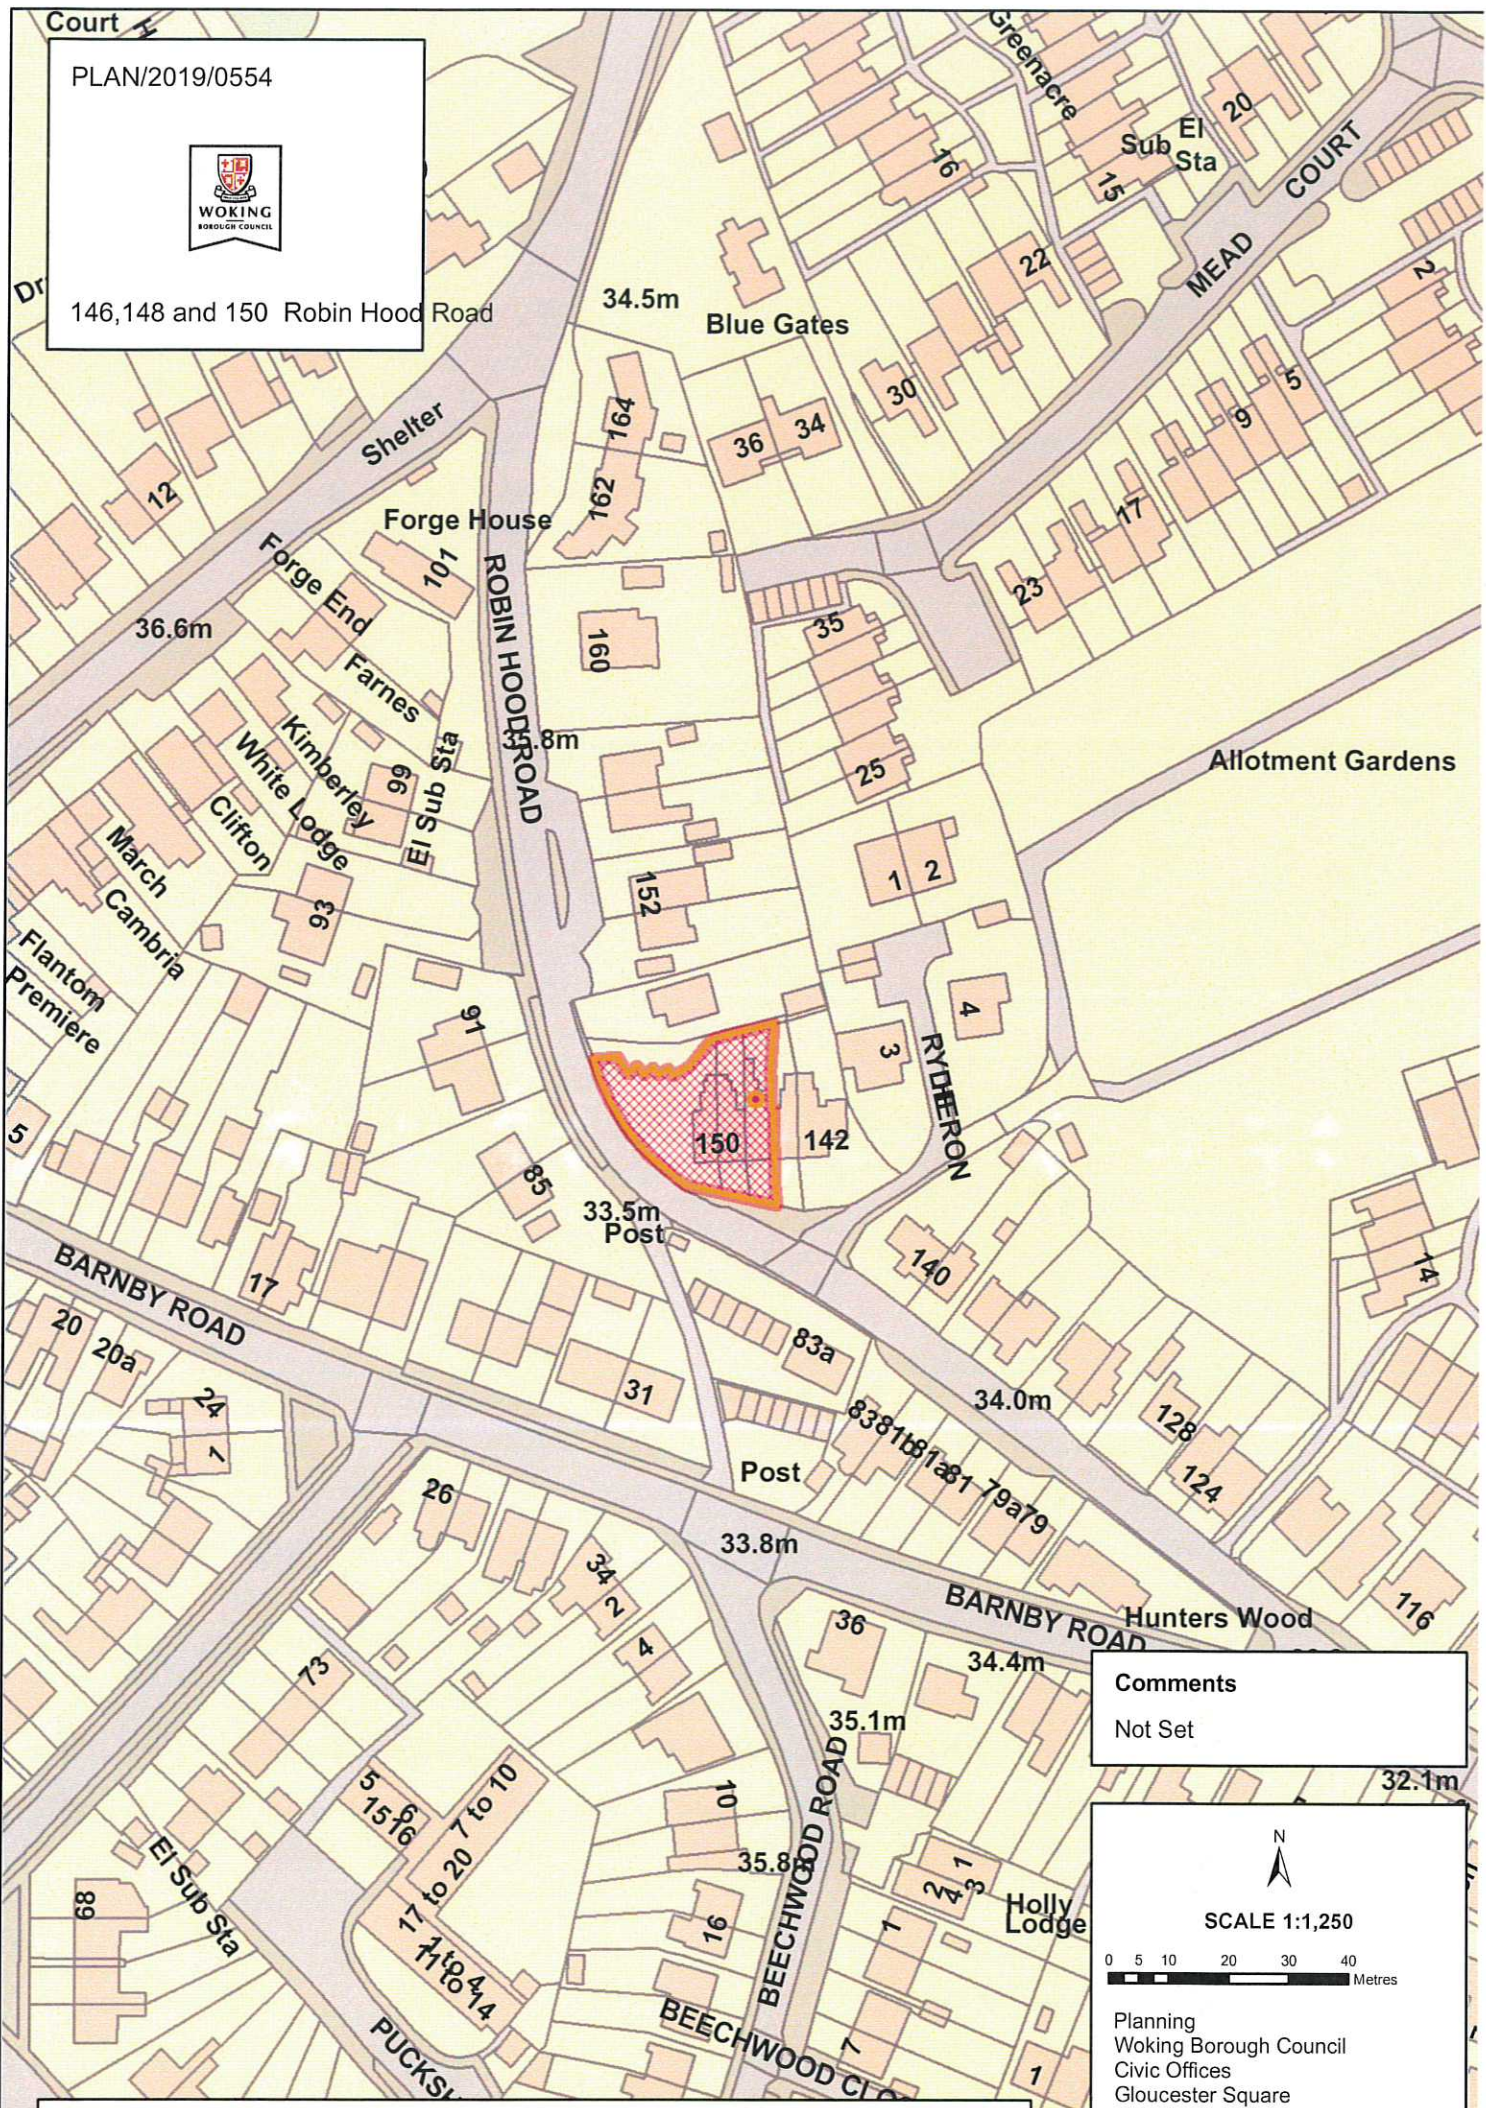

Comments  
Not Set

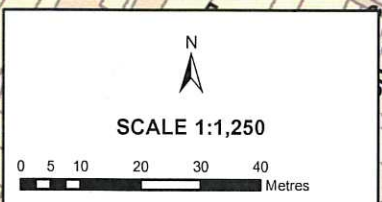

Planning  
Woking Borough Council  
Civic Offices  
Gloucester Square  
Woking, Surrey GU21 6YL