


PLAN/2020/0175



119 Oriental Road, Woking

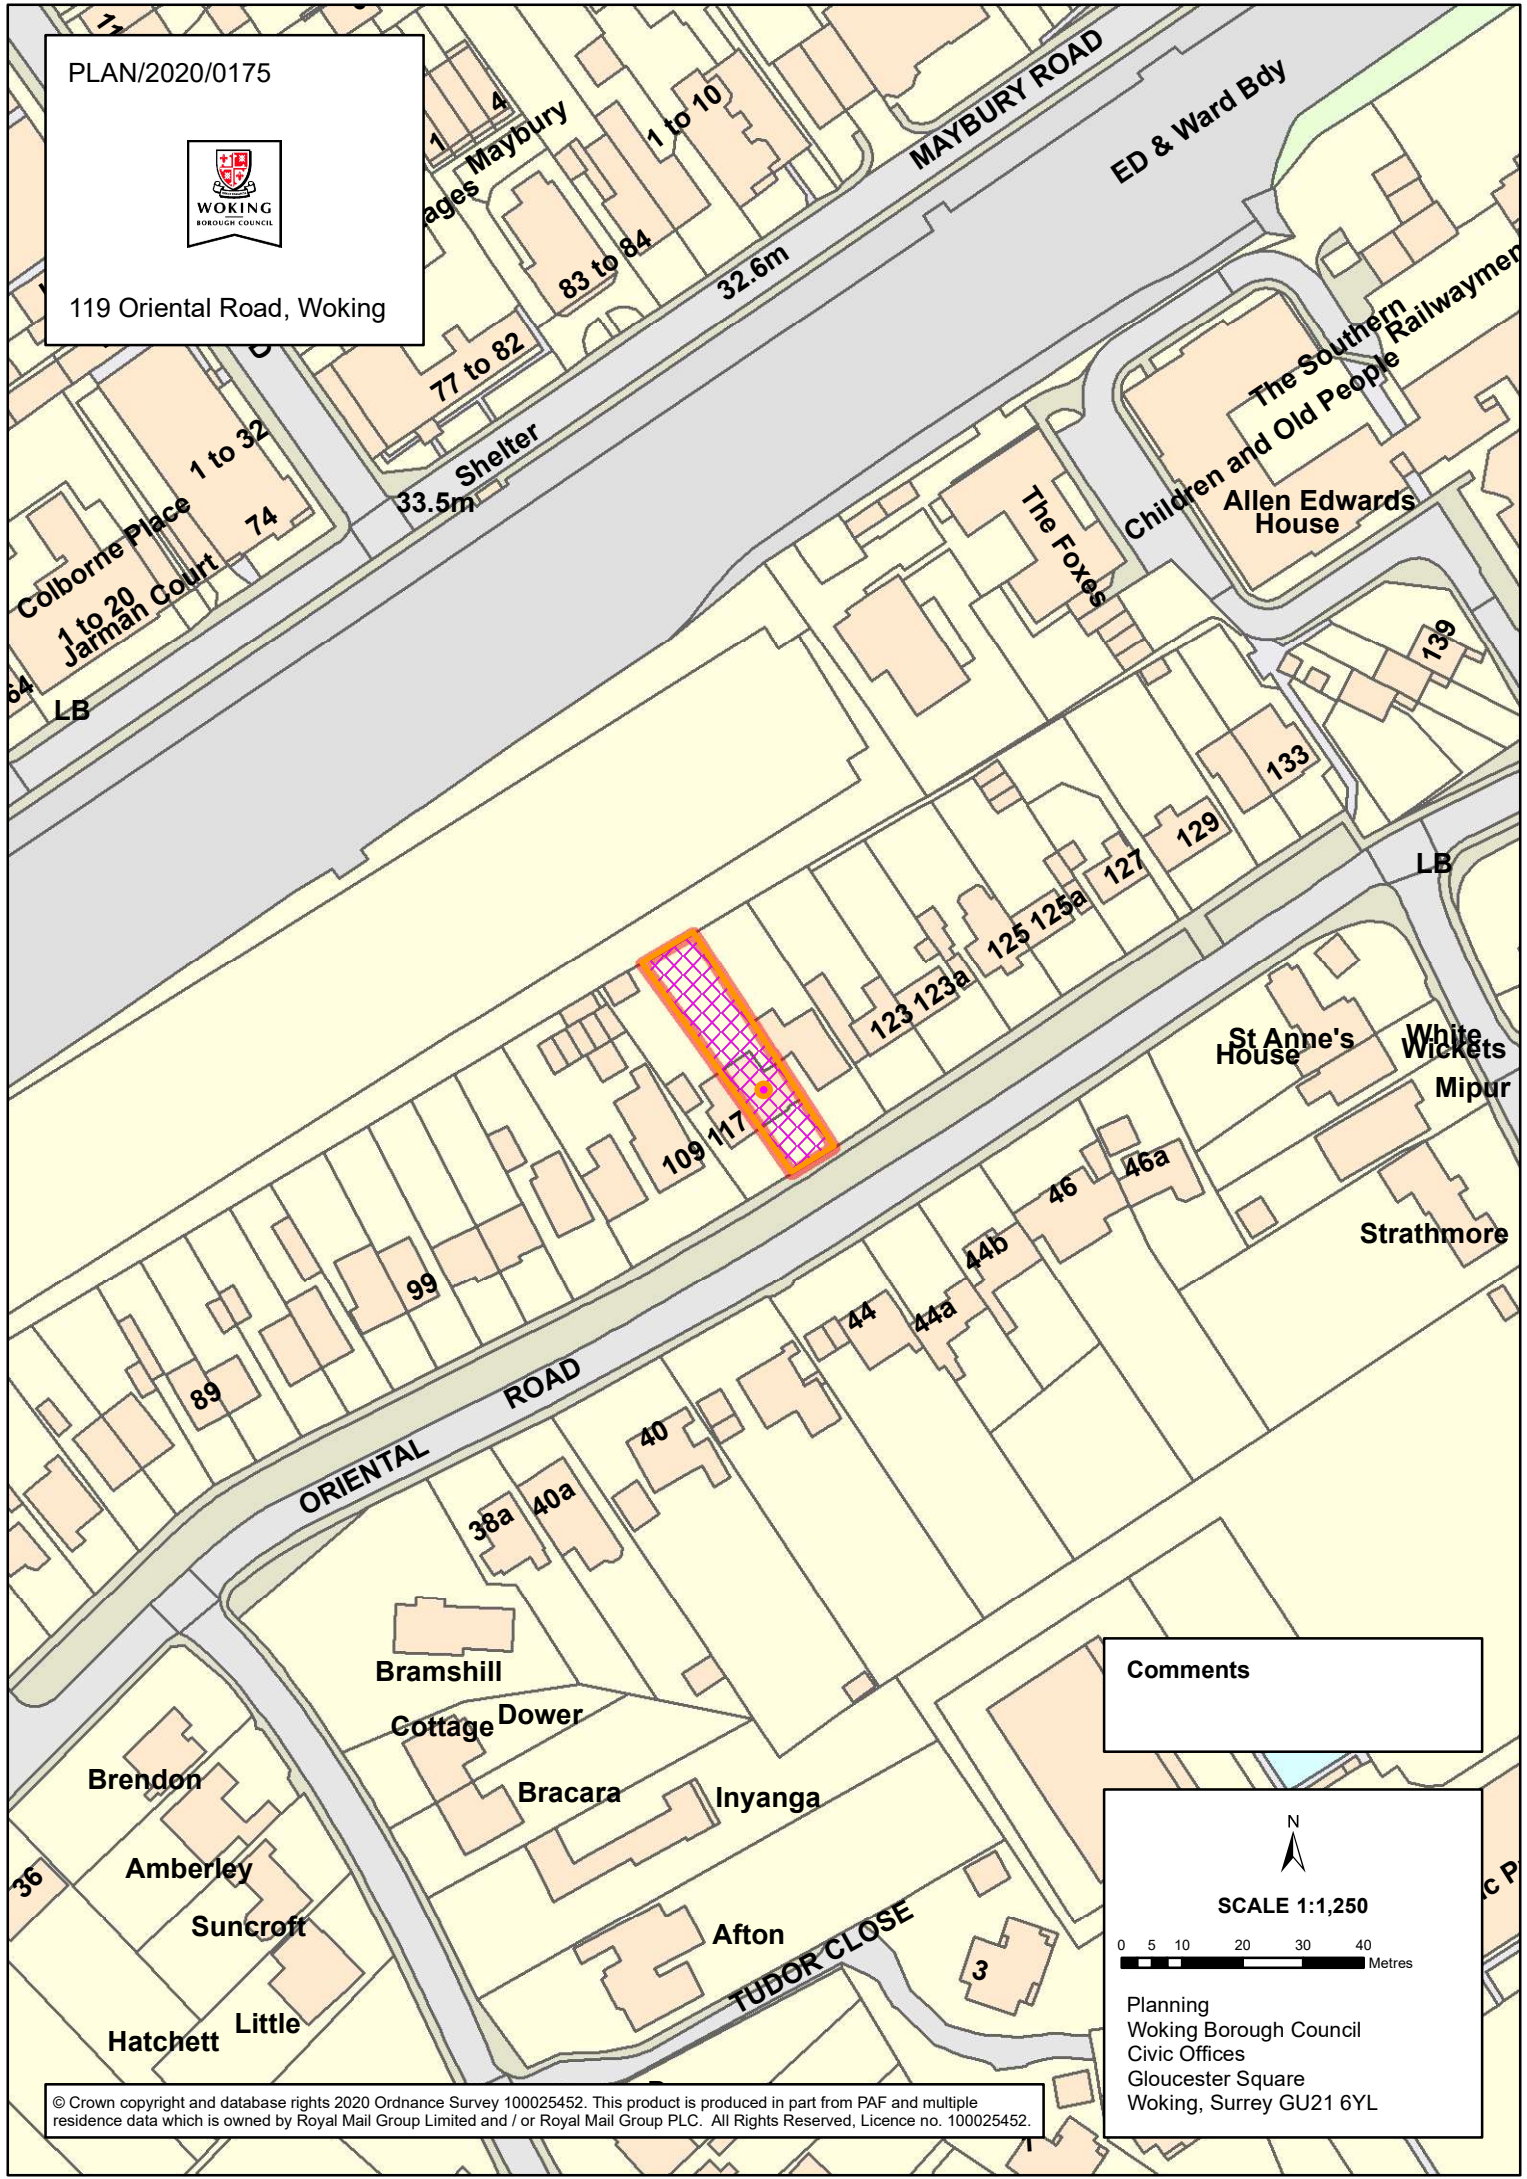

Comments

N

SCALE 1:1,250

0 5 10 20 30 40 Metres

Planning  
Woking Borough Council  
Civic Offices  
Gloucester Square  
Woking, Surrey GU21 6YL