




## ITEM 6c – PLAN/2019/0900


### 5A The Broadway, Woking

Erection of a 4x storey building comprising 5no. self-contained flats (4no. one bedroom and 1no. two bedroom) and a ground floor commercial unit for flexible A1 (retail) and B1(a) (office) use with associated refuse bin and cycle storage.


# Location Plan – PLAN/2019/0900

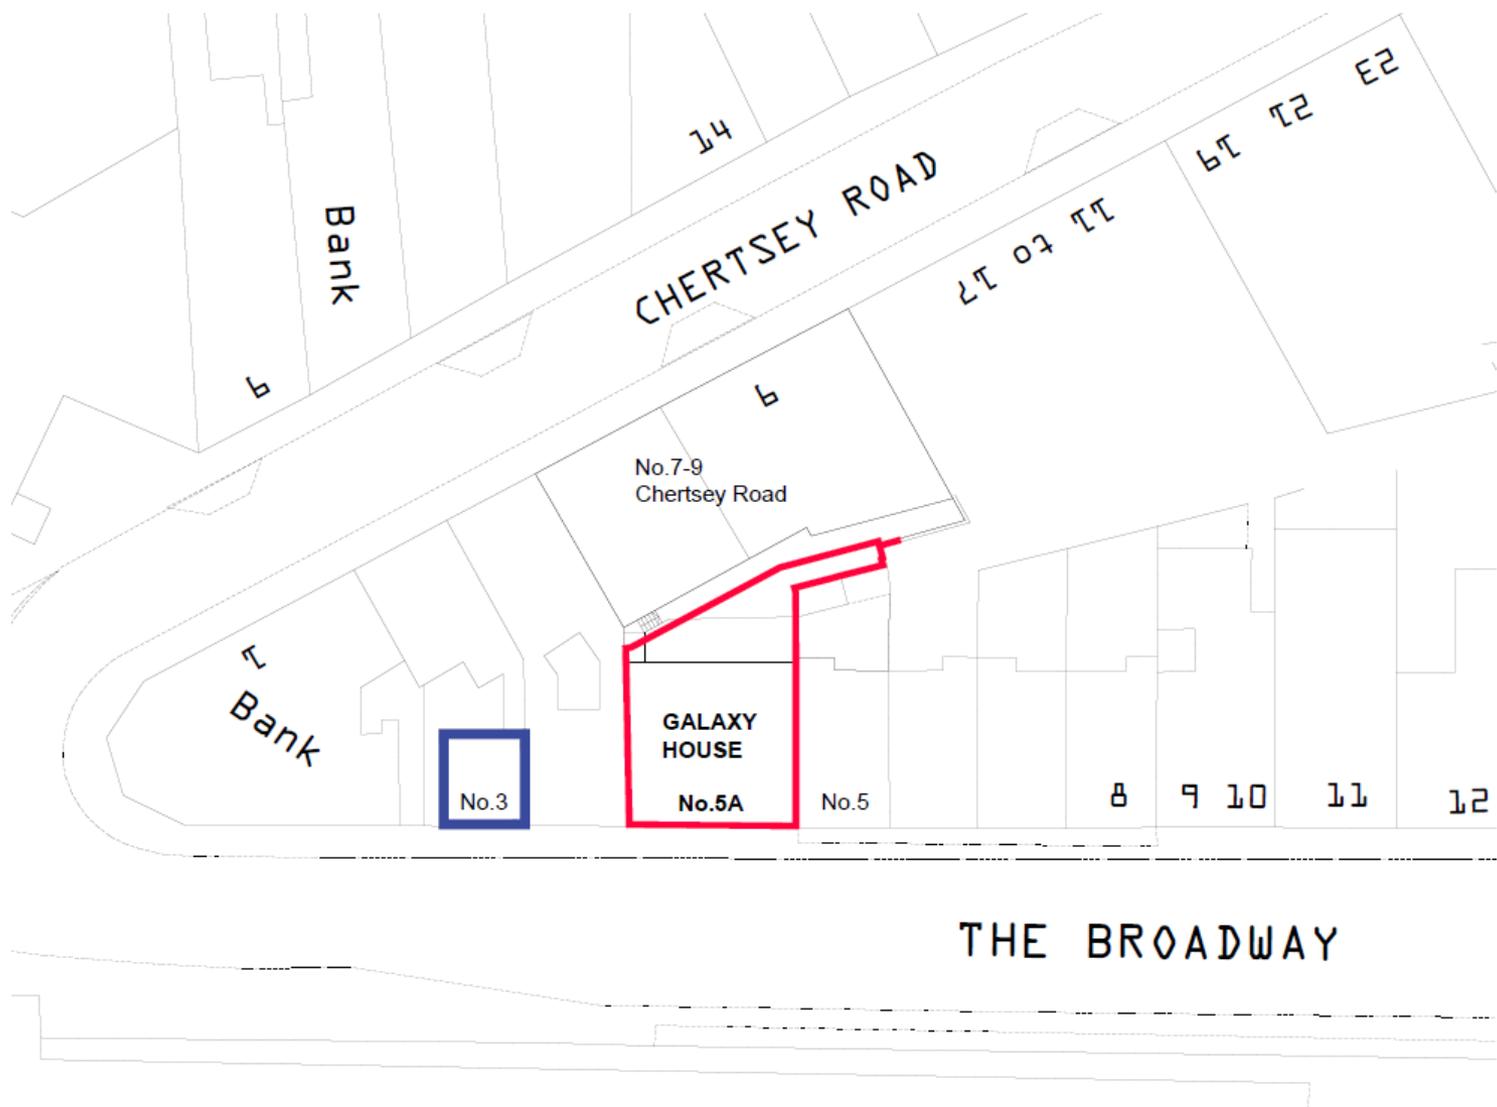

# Aerial Photograph – PLAN/2019/0900

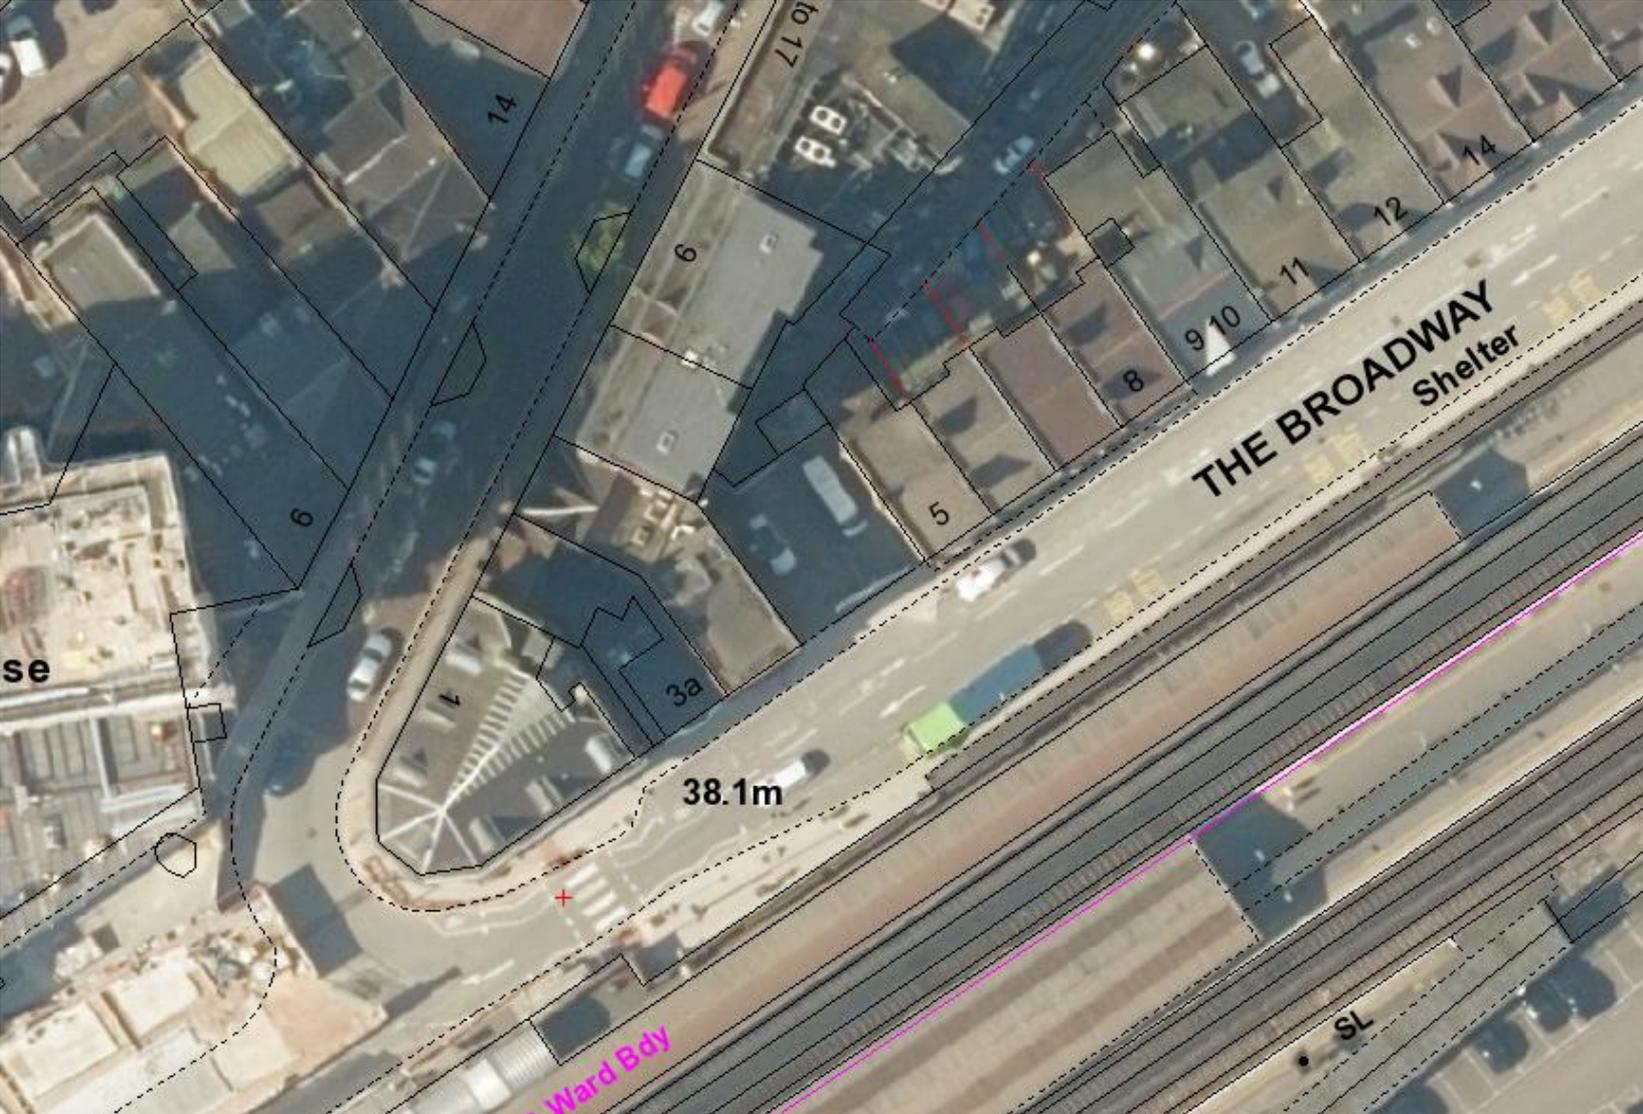

# Proposed Block Plan – PLAN/2019/0900

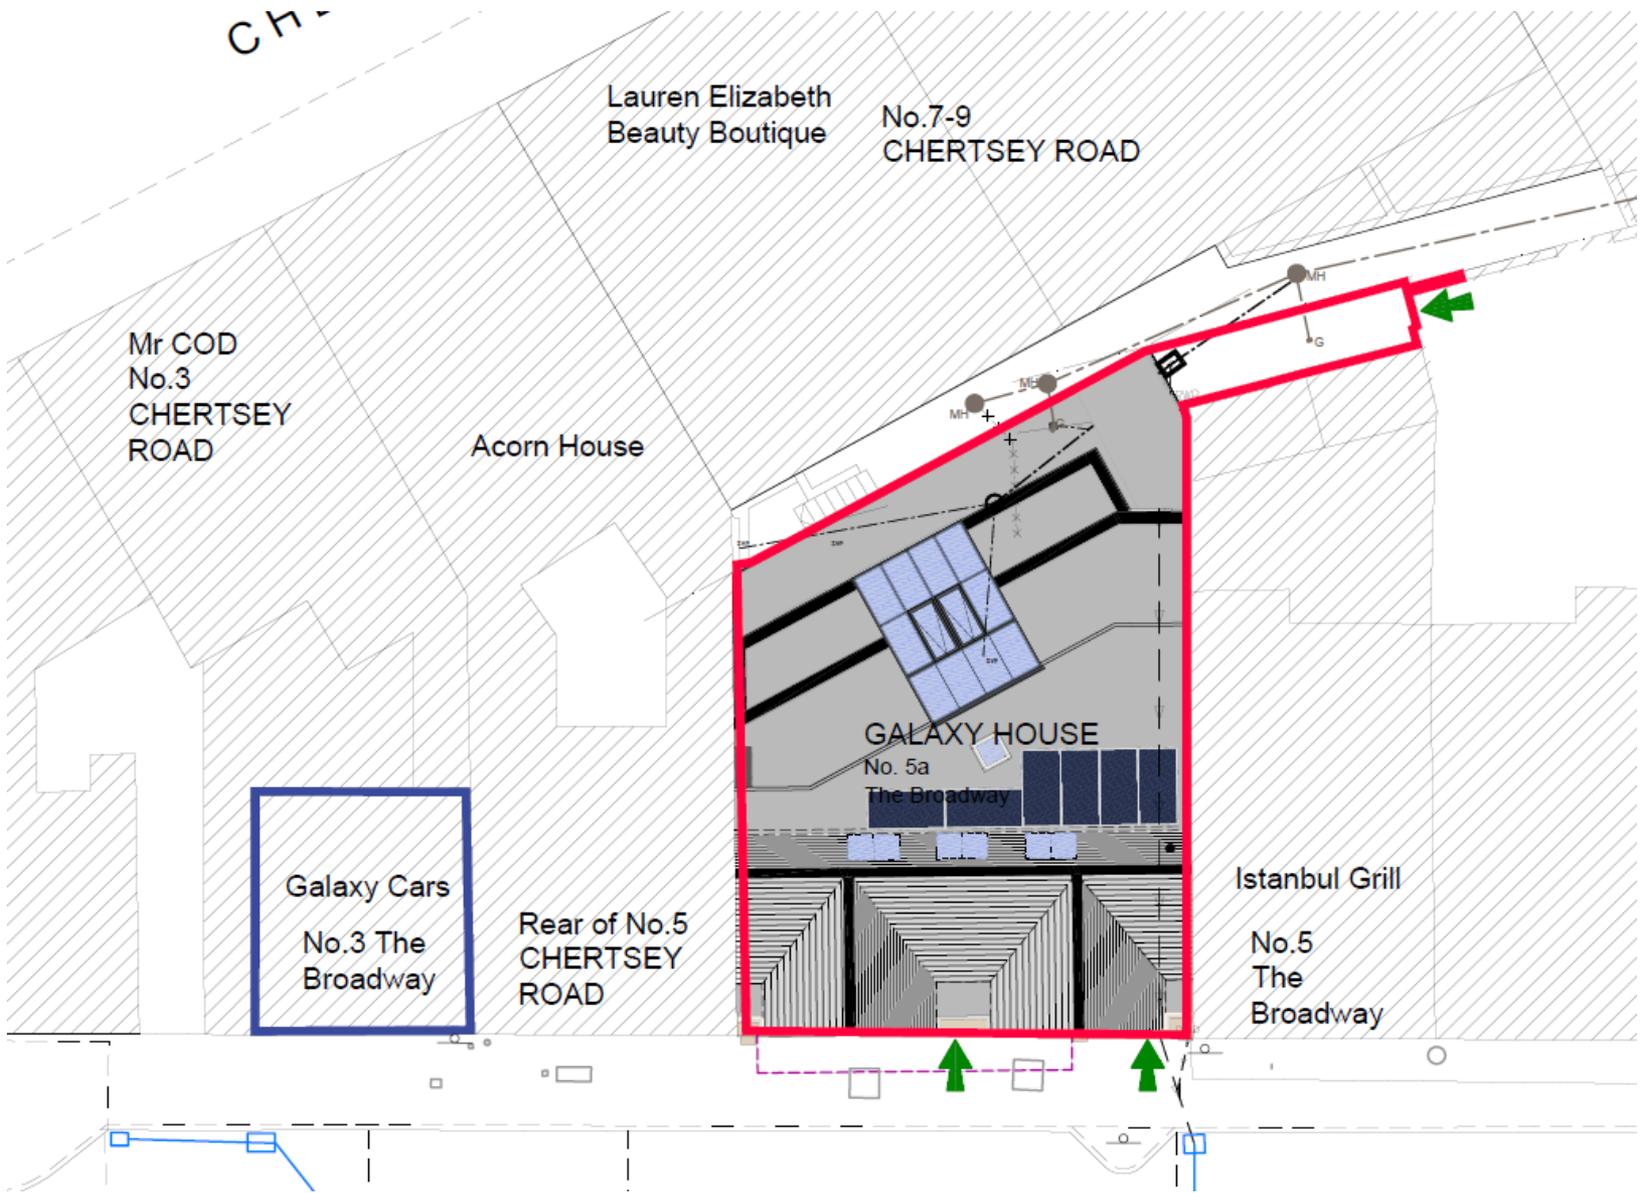

# From The Broadway – PLAN/2019/0900



# From The Broadway – PLAN/2019/0900



# From The Broadway – PLAN/2019/0900



# From The Broadway – PLAN/2019/0900



# Street Scene – PLAN/2019/0900



# Proposed Street Scene – PLAN/2019/0900



3, The Broadway

W Davies Solicitors  
(rear of 5 Chertsey Road)

GALAXY HOUSE  
5A, The Broadway

5, The Broadway

6 The Broadway


7, The Broadway

8, The Broadway

9-10, The Broadway

THE BROADWAY STREET SCENES

# Proposed Street Elevation – PLAN/2019/0900

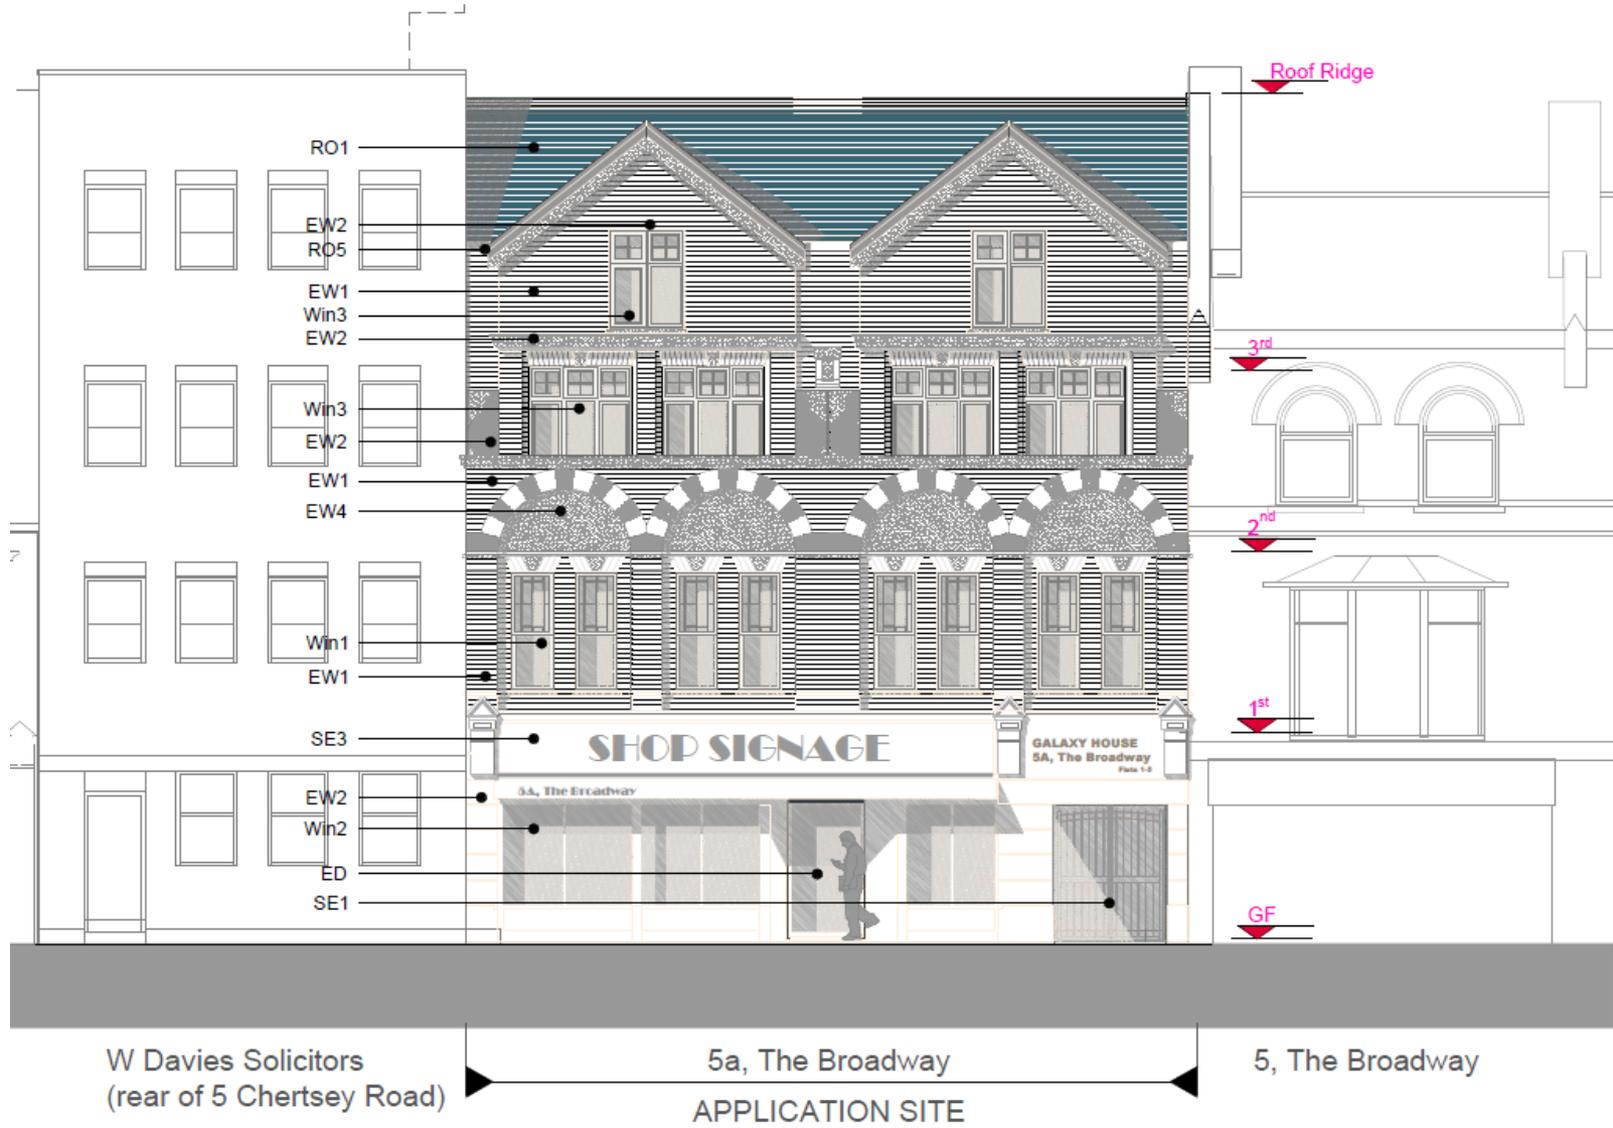

# Proposed Rear Elevation – PLAN/2019/0900




- RO1: Slate tiled roofs - with angular b
- RO3: Single membrane flat warm roo silicone sealant
- RO5: Half round cast aluminium rainw Ral 7016 "Anthracite Grey". Matching
- EW1: Red stock facing bricks - with s
- EW2: Blocks of stonework - banding i white to match adjacent.
- EW3: Translucent polycarbonate pan system, including Double glazed with stairwell Smoke actuated opening ve
- Win3: Aluminium Thermally broken c: units with CP 1.2 W/M²K. PPC Colour
- Win4: Velux CVP curved glass opens Double glazed with Argon filled glass outside and RAL 9016 White on insid
- Win5: GPU top-hung roof window ins Double glazed with Argon filled glass 7015 outside and RAL 9016 White or

- RO1
- Win4 & Win5
- RO3
- Win3
- EW1
- EW3
- EW2
- Win3
- Istanbul Grill way abut in the background
- EW1

W Davies Solicitors profile abut in foreground


Rear of 5a, The Broadway

# Proposed East Elevation – PLAN/2019/0900

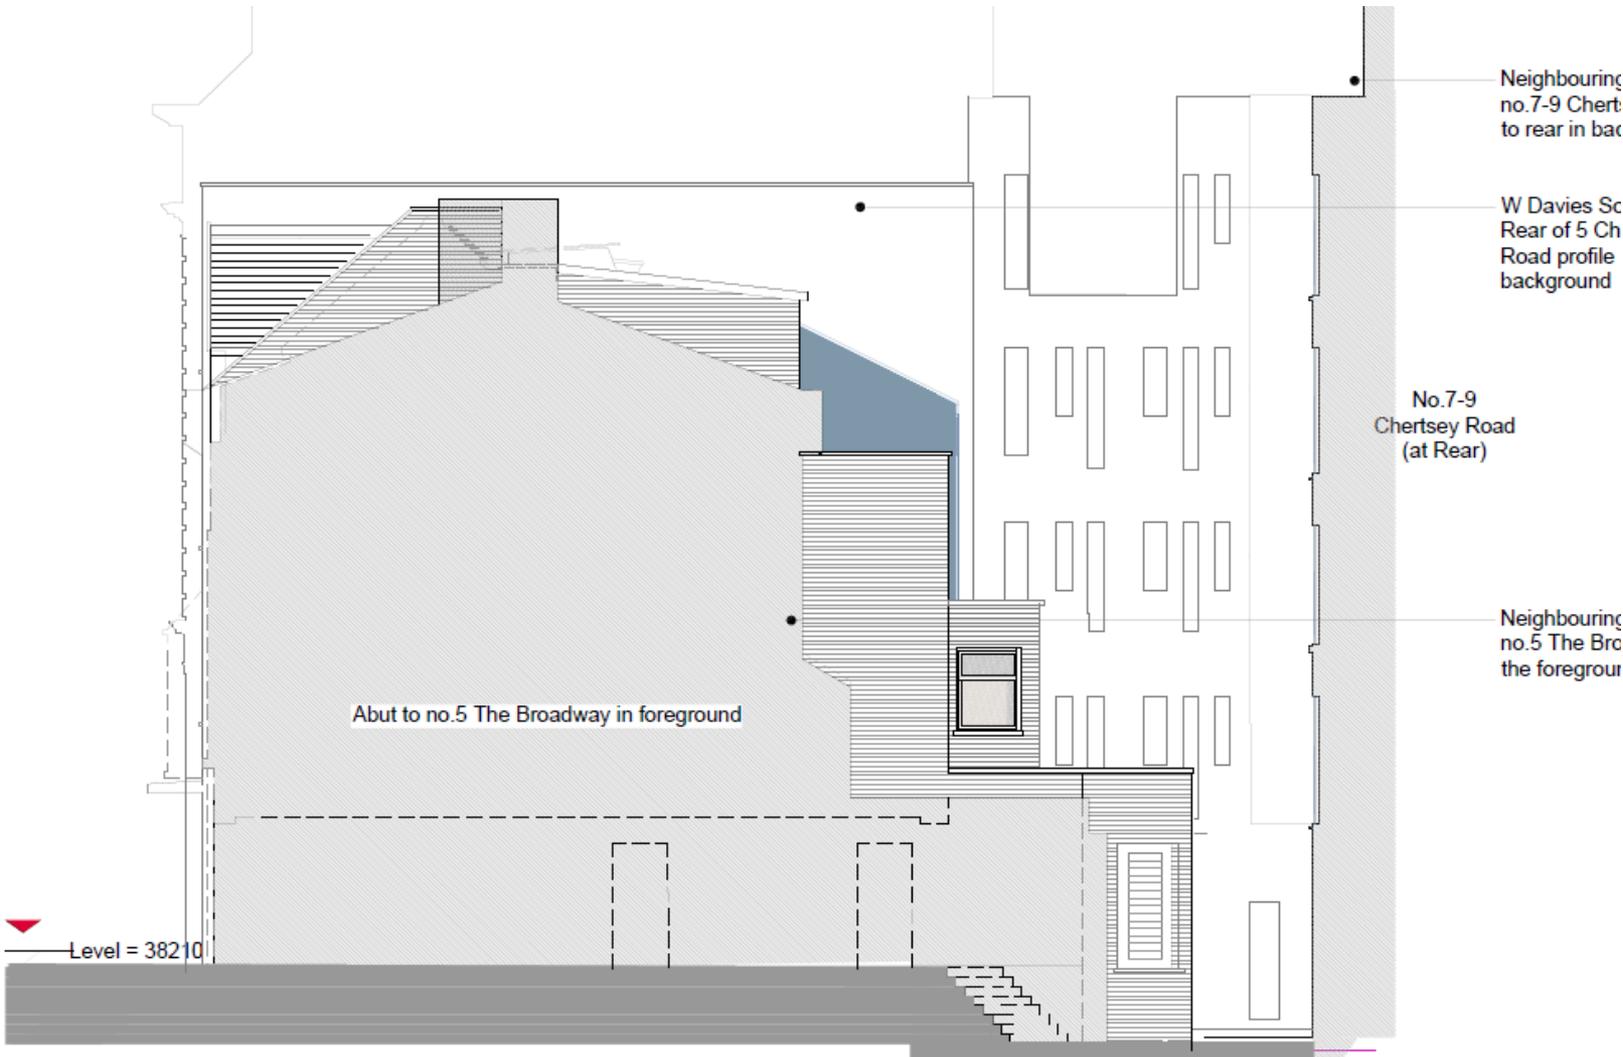


East Side Elevation; Galaxy House, 5a The Broadway - Side to no. 5 The Broadway

# Proposed West Elevation – PLAN/2019/0900

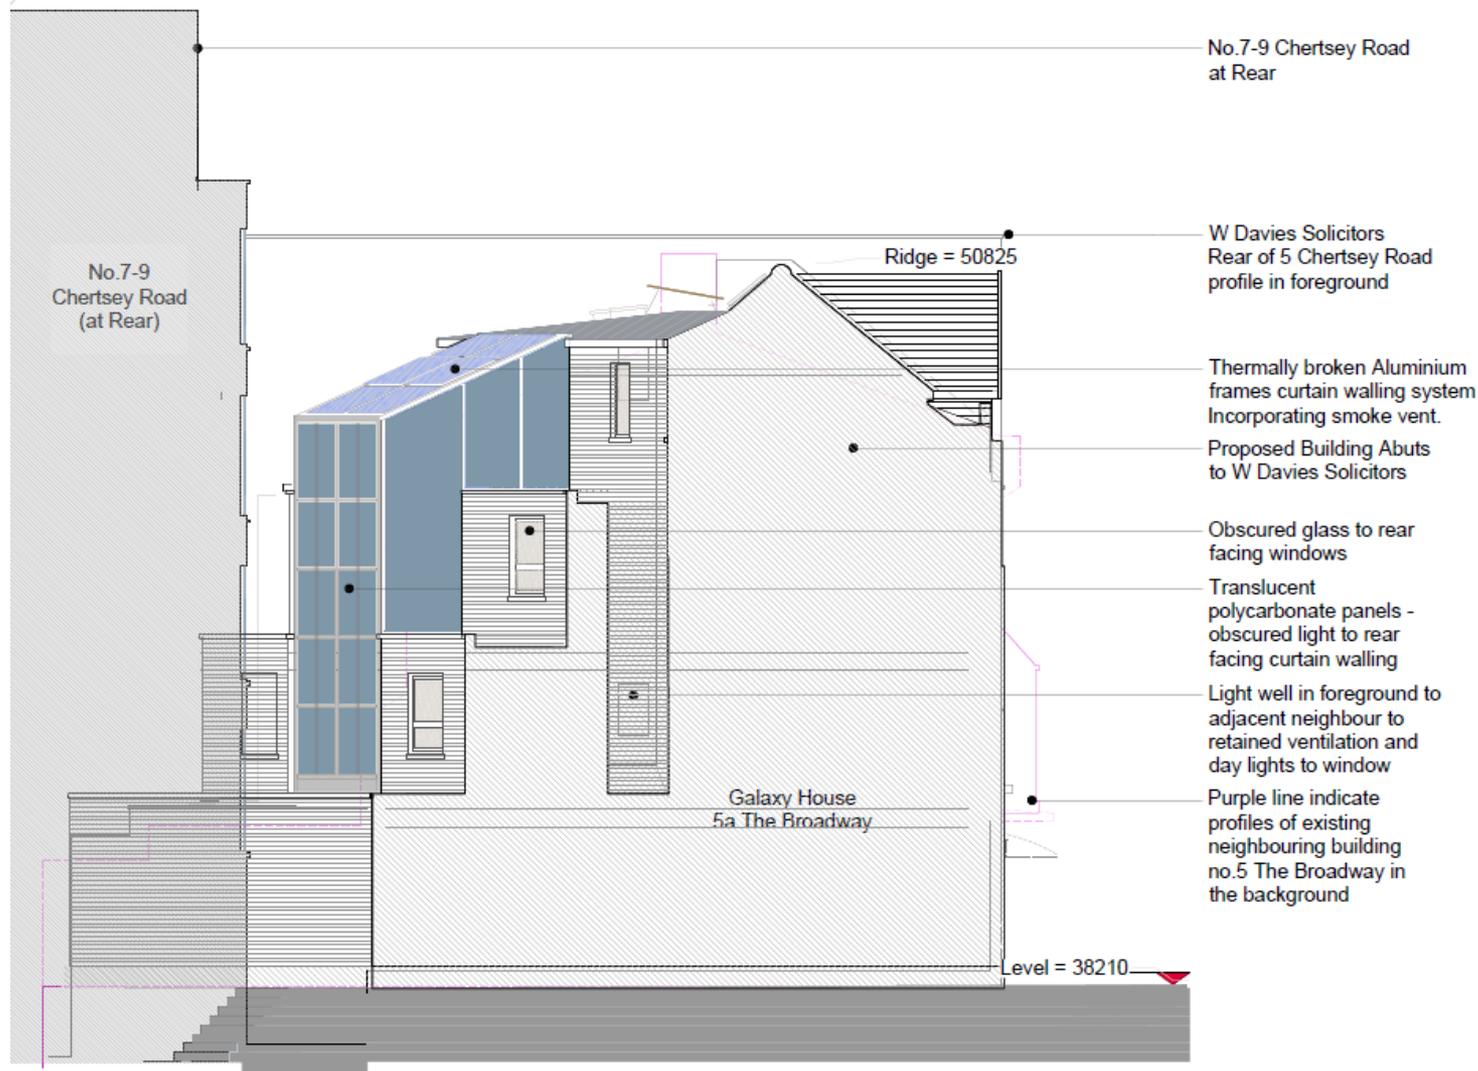


West Side Elevation; 5a, The Broadway - Side to W Davies Solicitors


# Proposed Ground Floor – PLAN/2019/0900

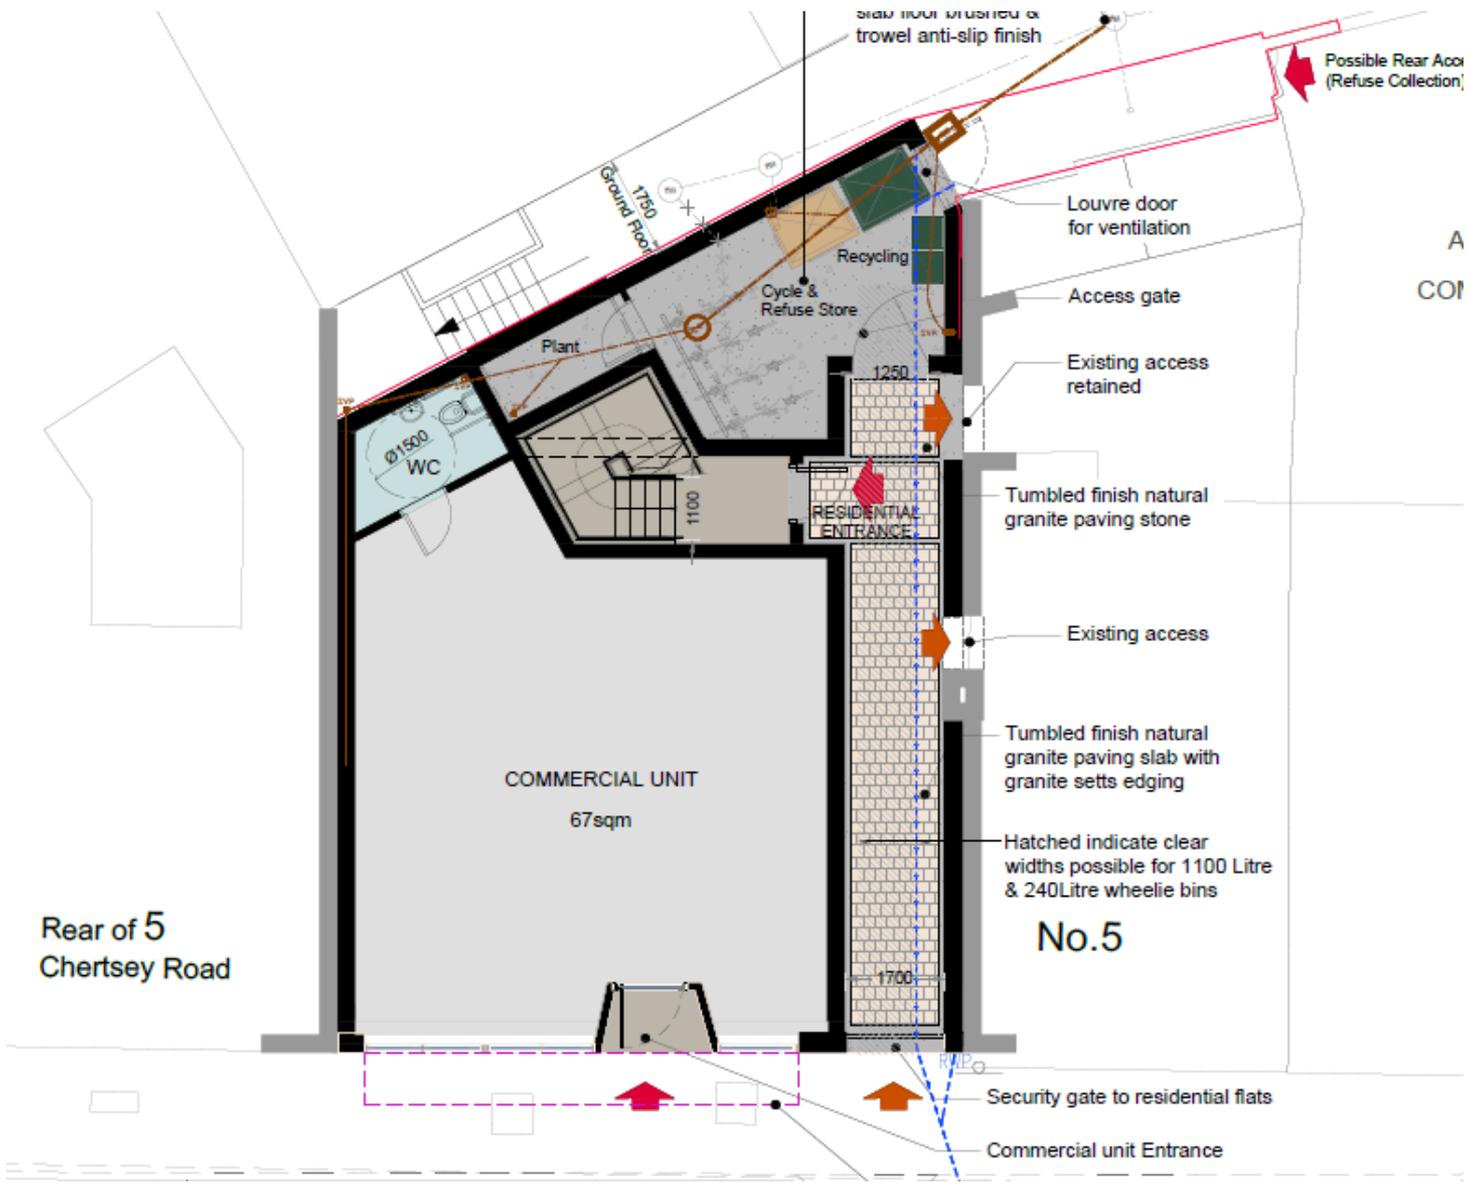


# Proposed First Floor – PLAN/2019/0900

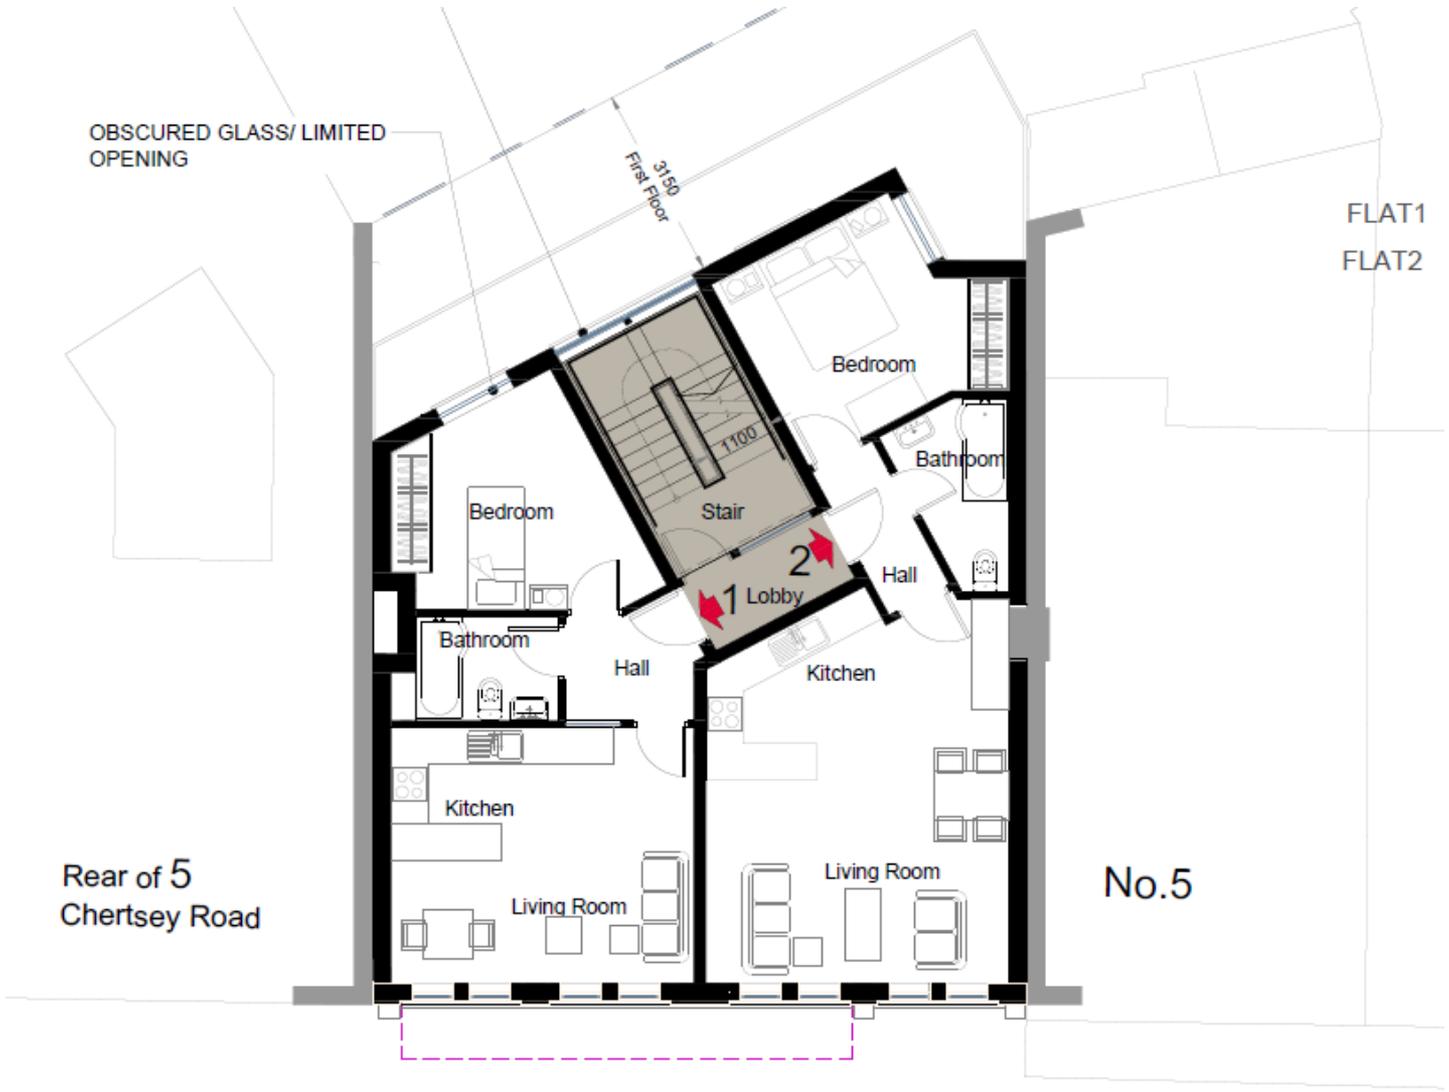


# Proposed Second Floor – PLAN/2019/0900

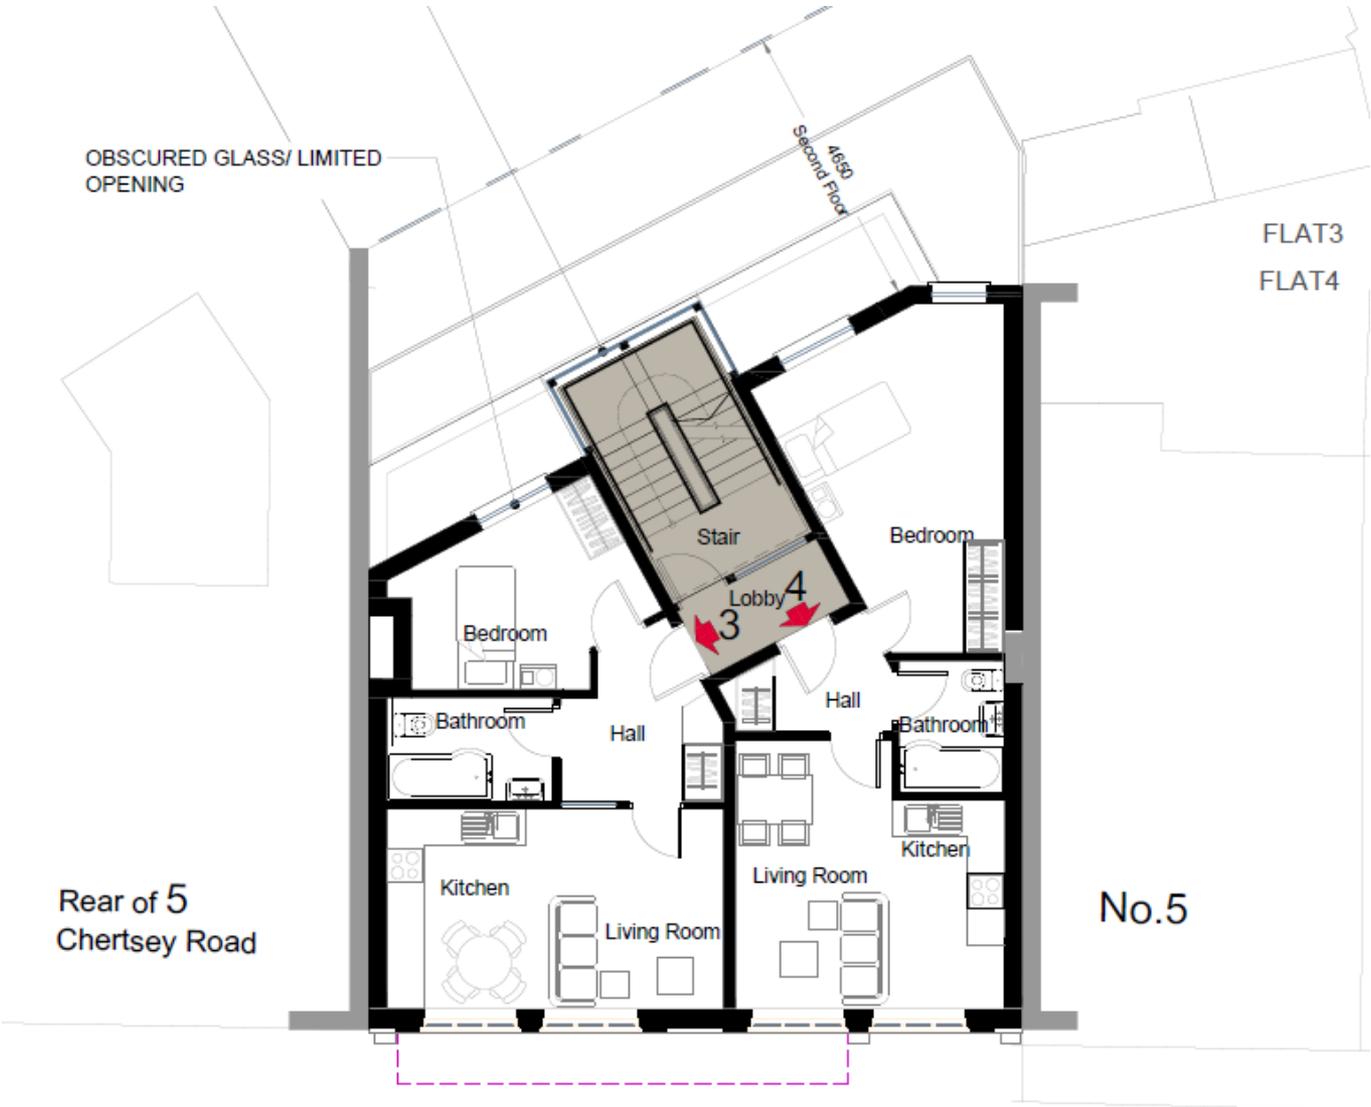

# Proposed Third Floor – PLAN/2019/0900

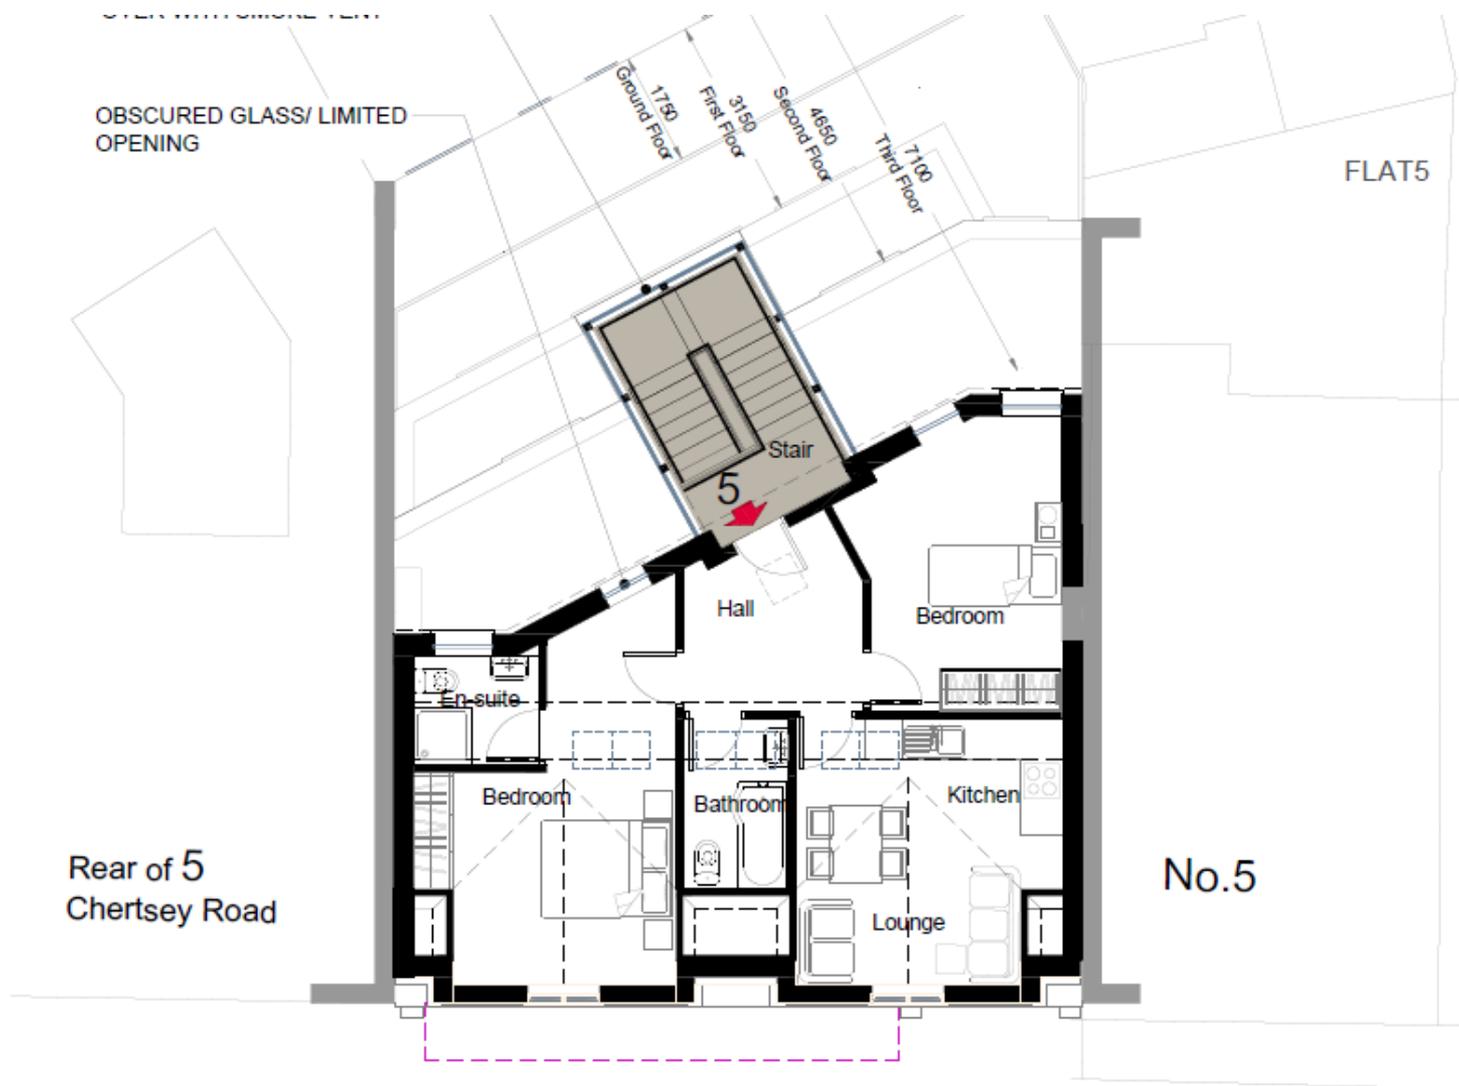

# Proposed Section – PLAN/2019/0900

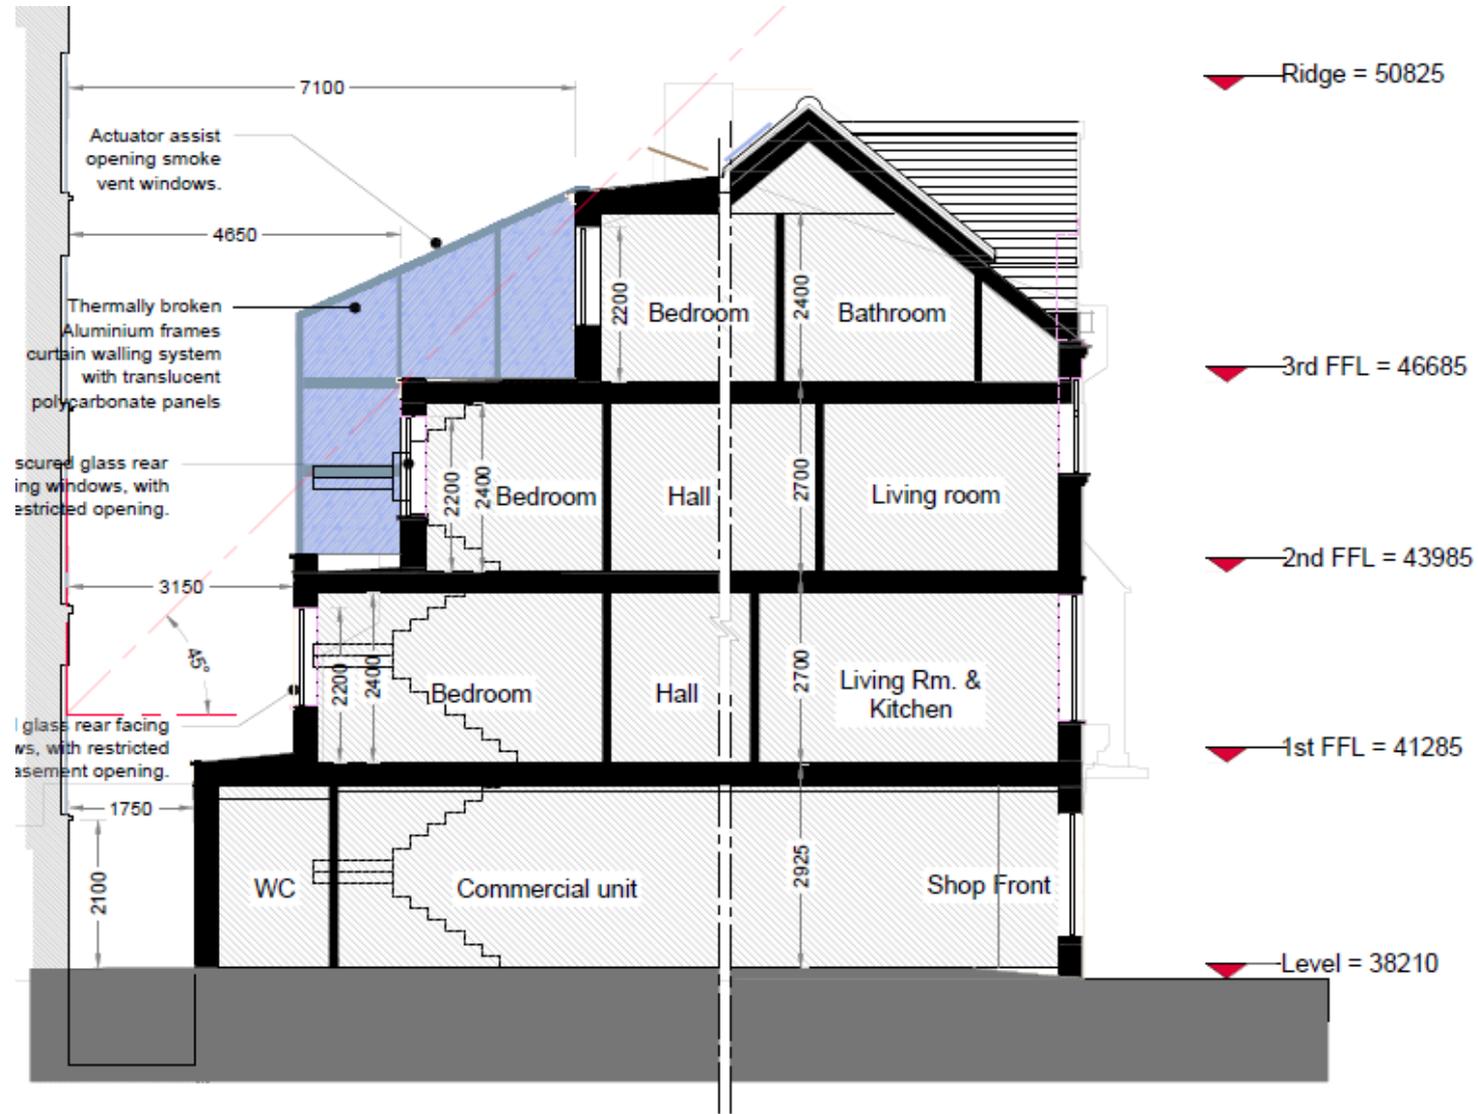

# Changes Made – PLAN/2019/0900

