



## ITEM 6e – PLAN/2020/0779

### Barn End, Bracken Close, Woking, GU22 7HD

Demolition of existing part two storey, part single storey detached dwelling. Erection of a replacement part two storey (with roof accommodation), part single storey (including garage) detached dwelling and associated landscaping, including erection of front pillars.

# Site Location Plan – PLAN/2020/0779



# Block Plan – PLAN/2020/0779



# Site Photographs – PLAN/2020/0779



# Site Photographs – PLAN/2020/0779



# Site Photographs – PLAN/2020/0779



14 Oct 2020 at 09:36:10



14 Oct 2020 at 09:36:10

# Site Photographs – PLAN/2020/0779



14 Oct 2020



14 Oct 2020 at 09:40:50

# Site Photographs – PLAN/2020/0779



# Site Photographs – PLAN/2020/0779



14 Oct 2020 at 10:0



14 Oct 2020 at 10:08:31

# Site Photographs – PLAN/2020/0779



# Site Photographs – PLAN/2020/0779



# Site Photographs – PLAN/2020/0779



14 Oct 2020 at 10:15:24



14 Oct 2020 at 10:18:01



14 Oct 2020 at 10:18:20



14 Oct 2020 at 10:19:02

# Site Photographs – PLAN/2020/0779




# Proposed East Elevation – PLAN/2020/0779




# Proposed West Elevation – PLAN/2020/0779



# Proposed North Elevation – PLAN/2020/0779

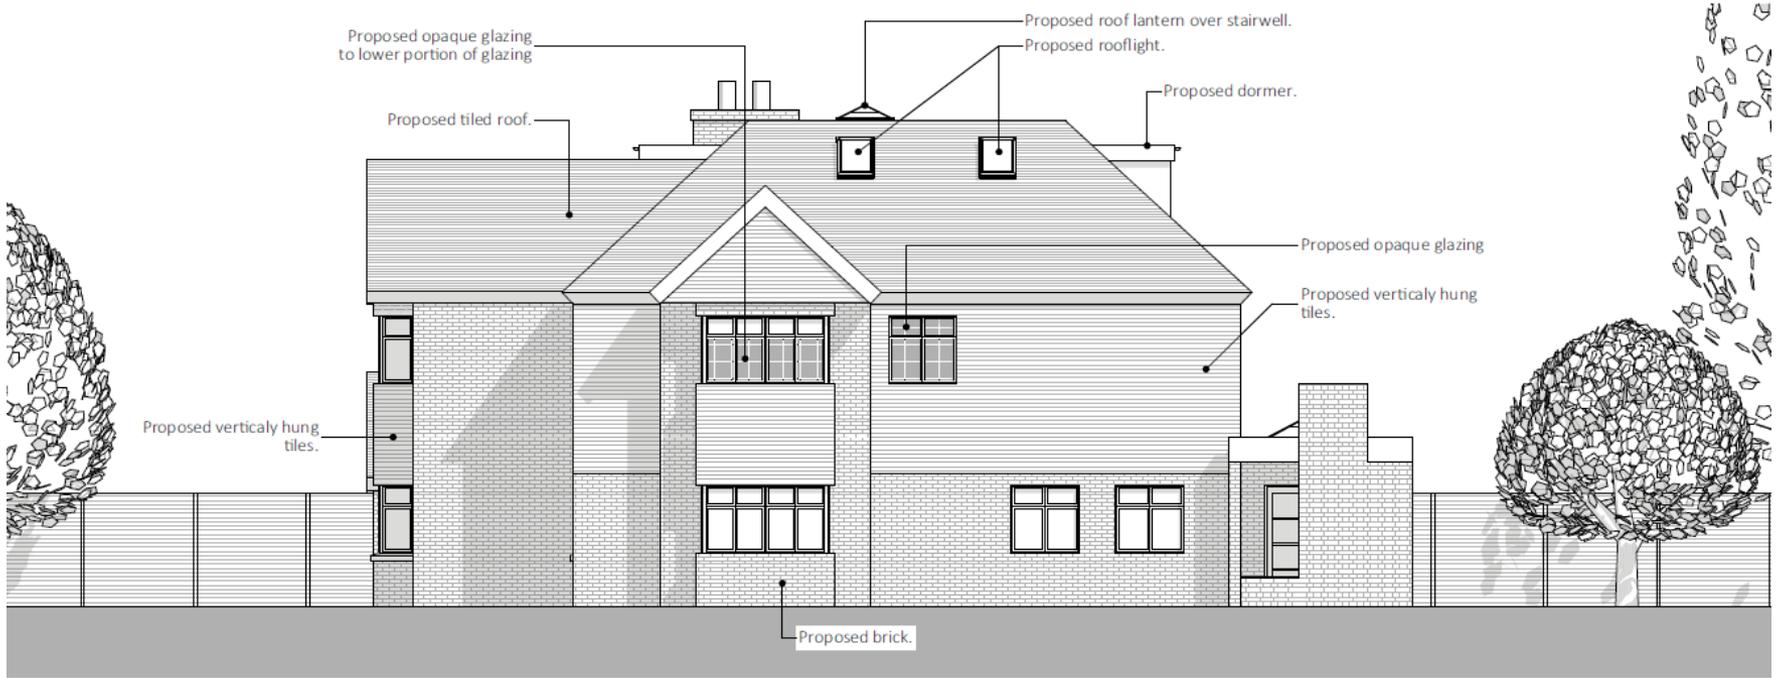

# Proposed South Elevation – PLAN/2020/0779

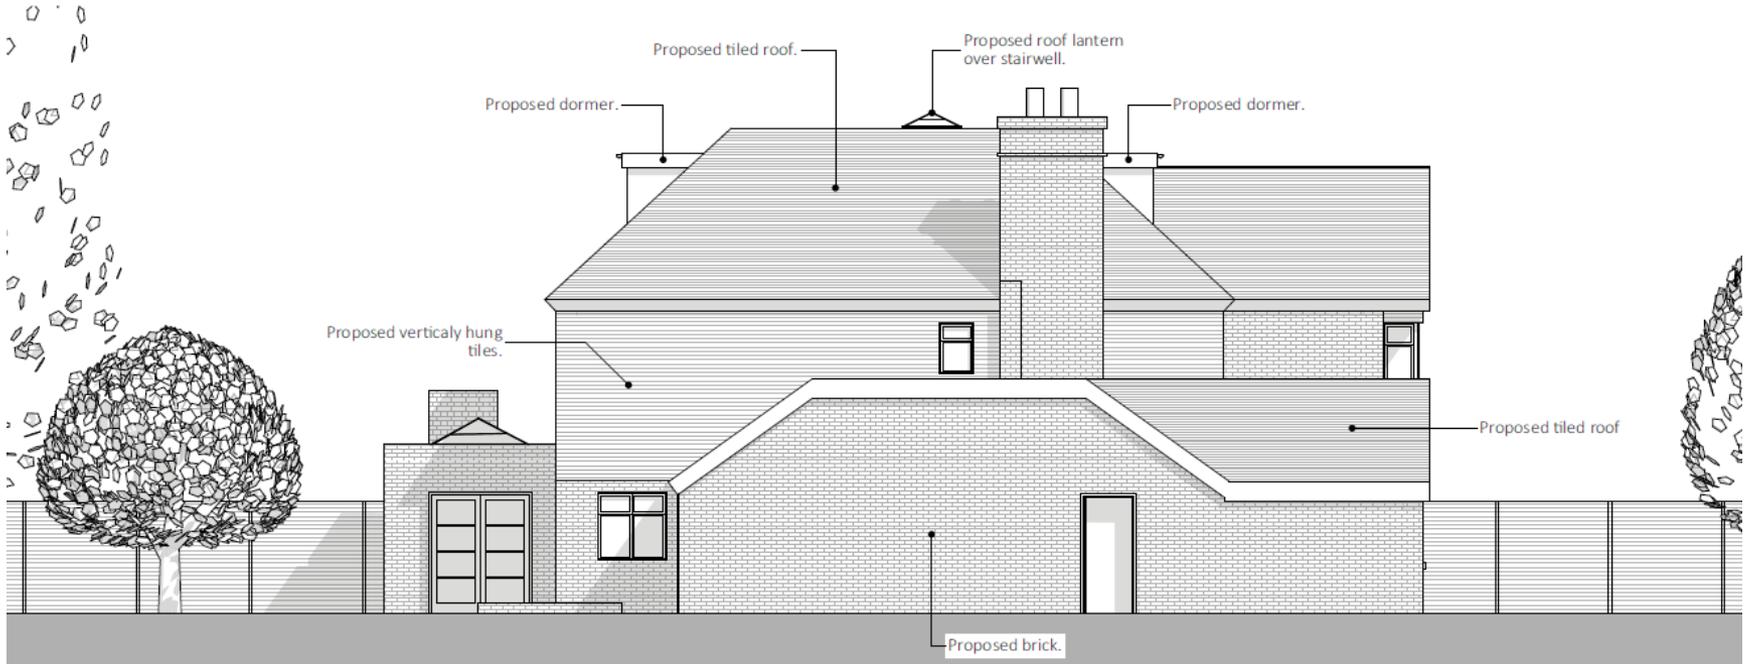

# Street Scenes – PLAN/2020/0779




Existing Street Elevation  
1:200




Proposed Street Elevation

# Comparative East Elevation – PLAN/2020/0779

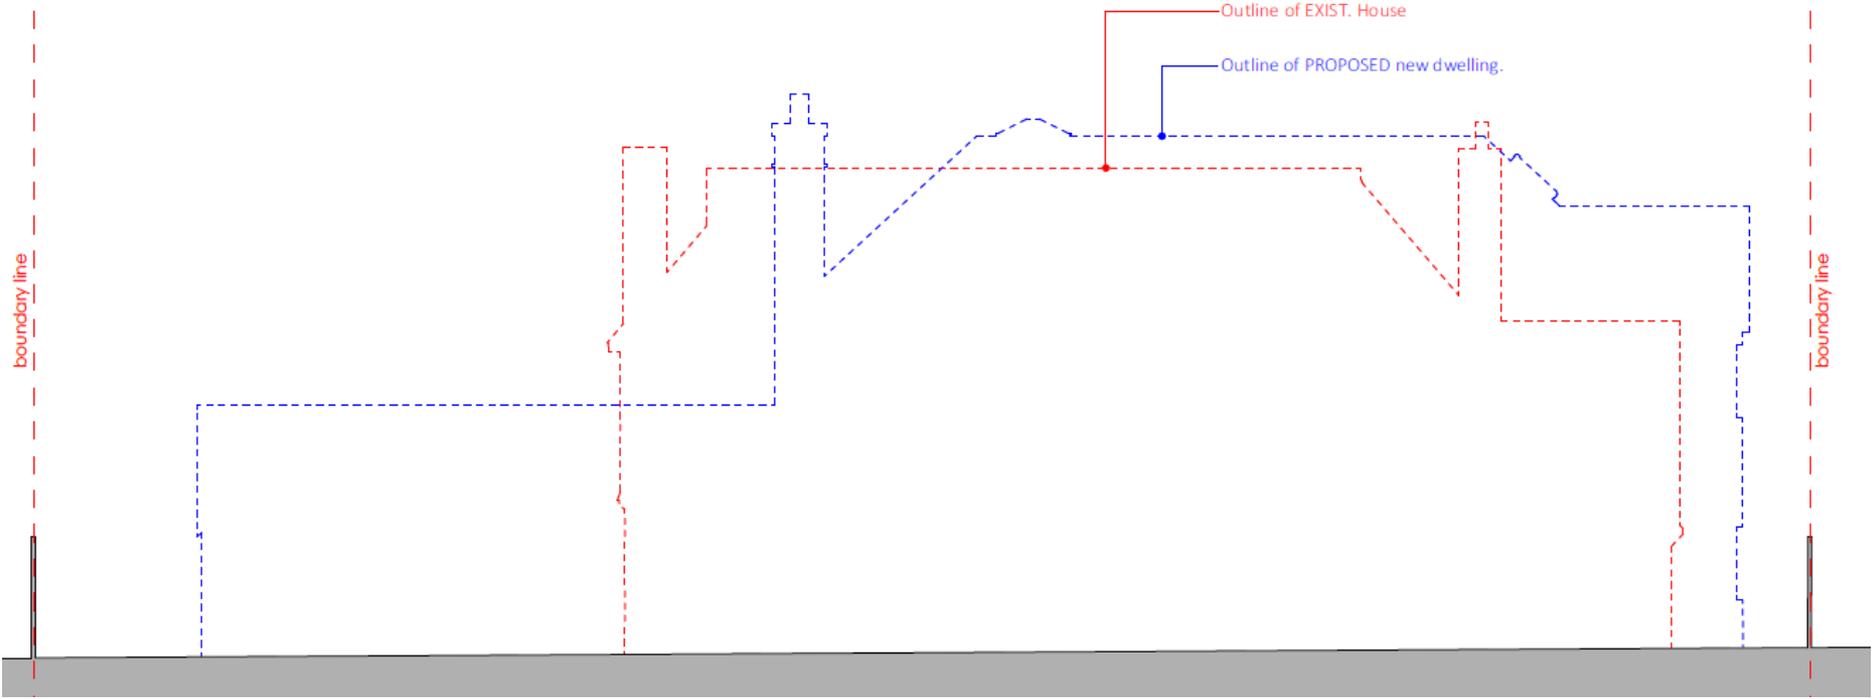


# Proposed Site Plan – PLAN/2020/0779

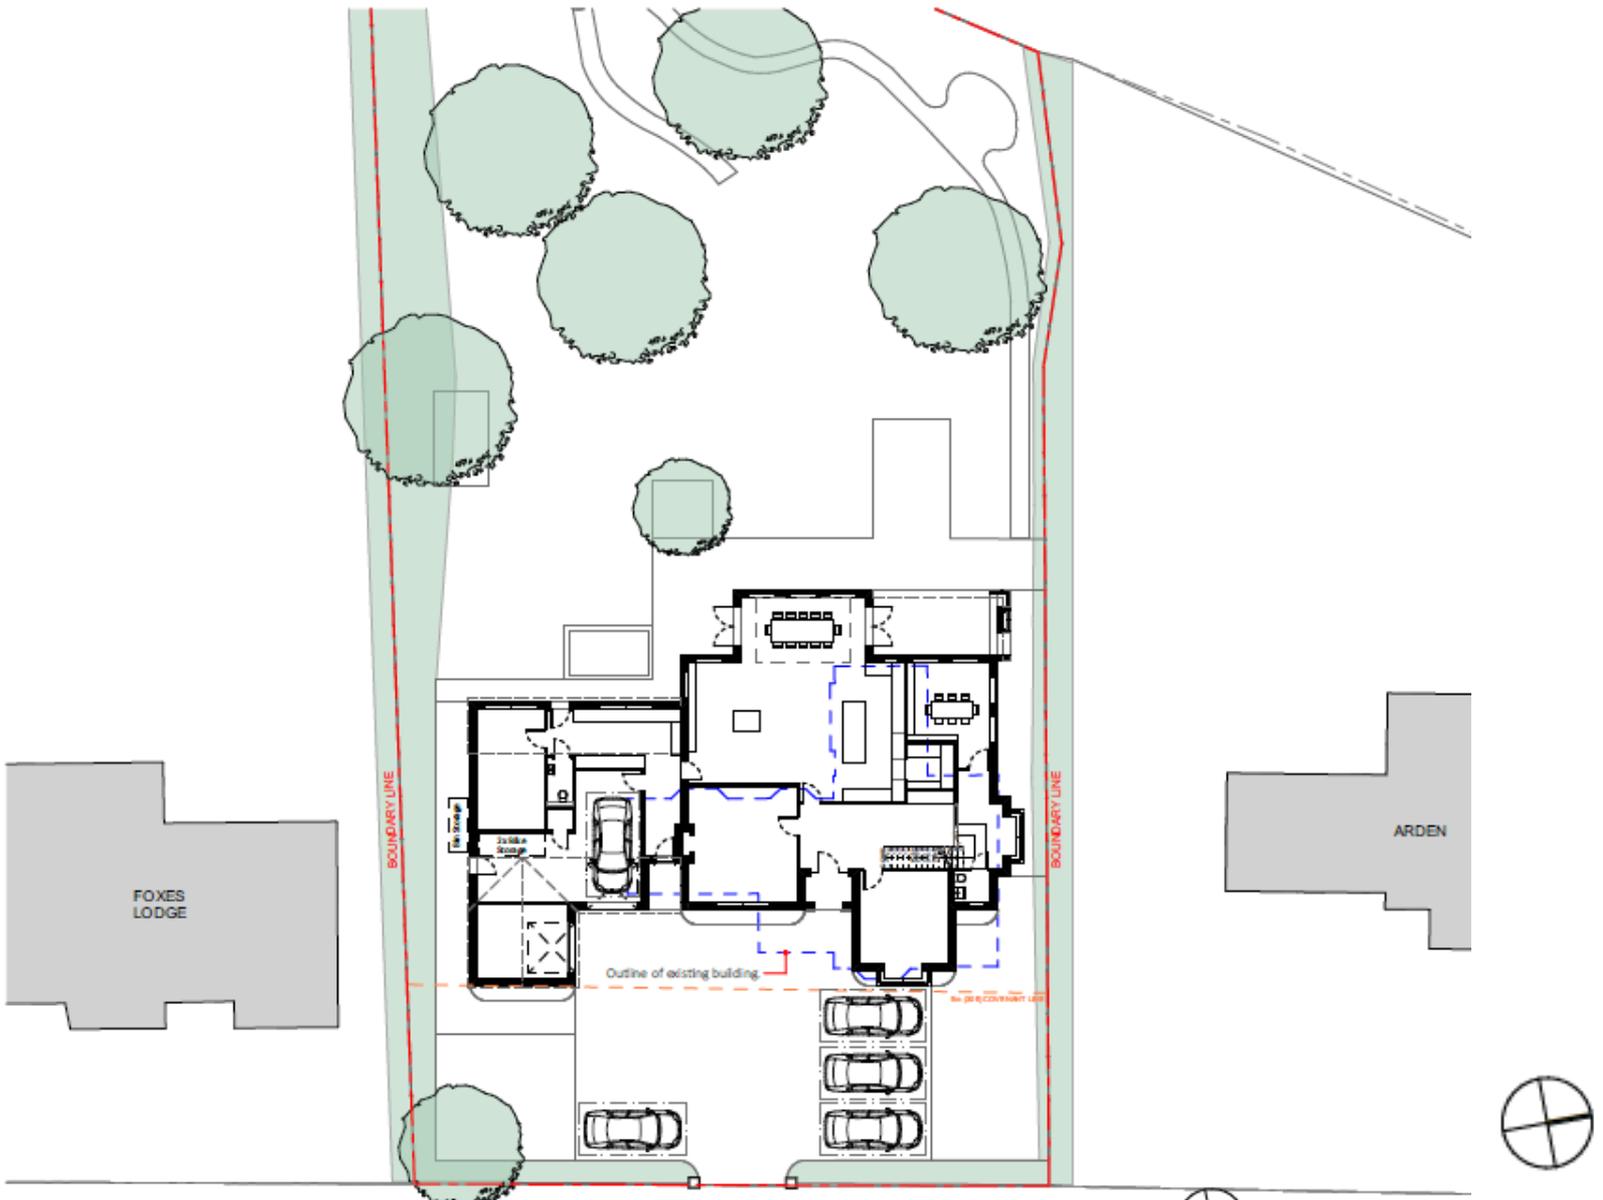


# Landscaping Proposal – PLAN/2020/0779




# Proposed Ground Floor Plan – PLAN/2020/0779

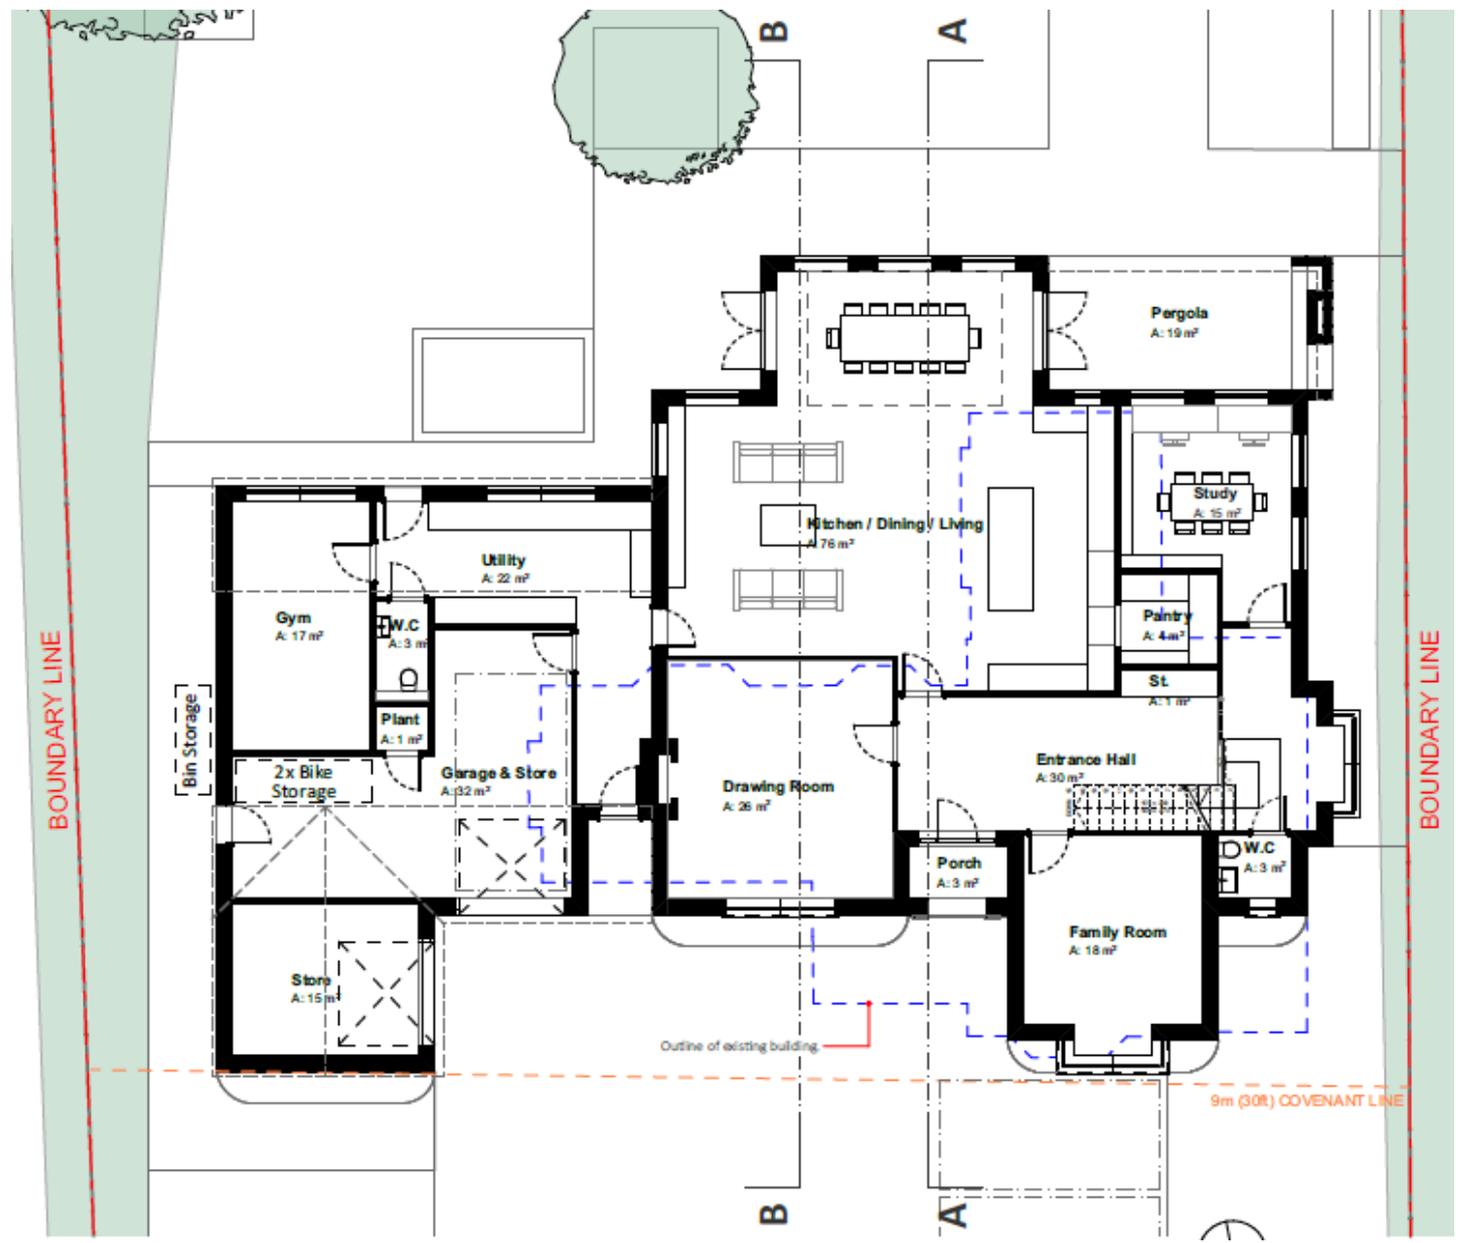


# Proposed First Floor Plan – PLAN/2020/0779

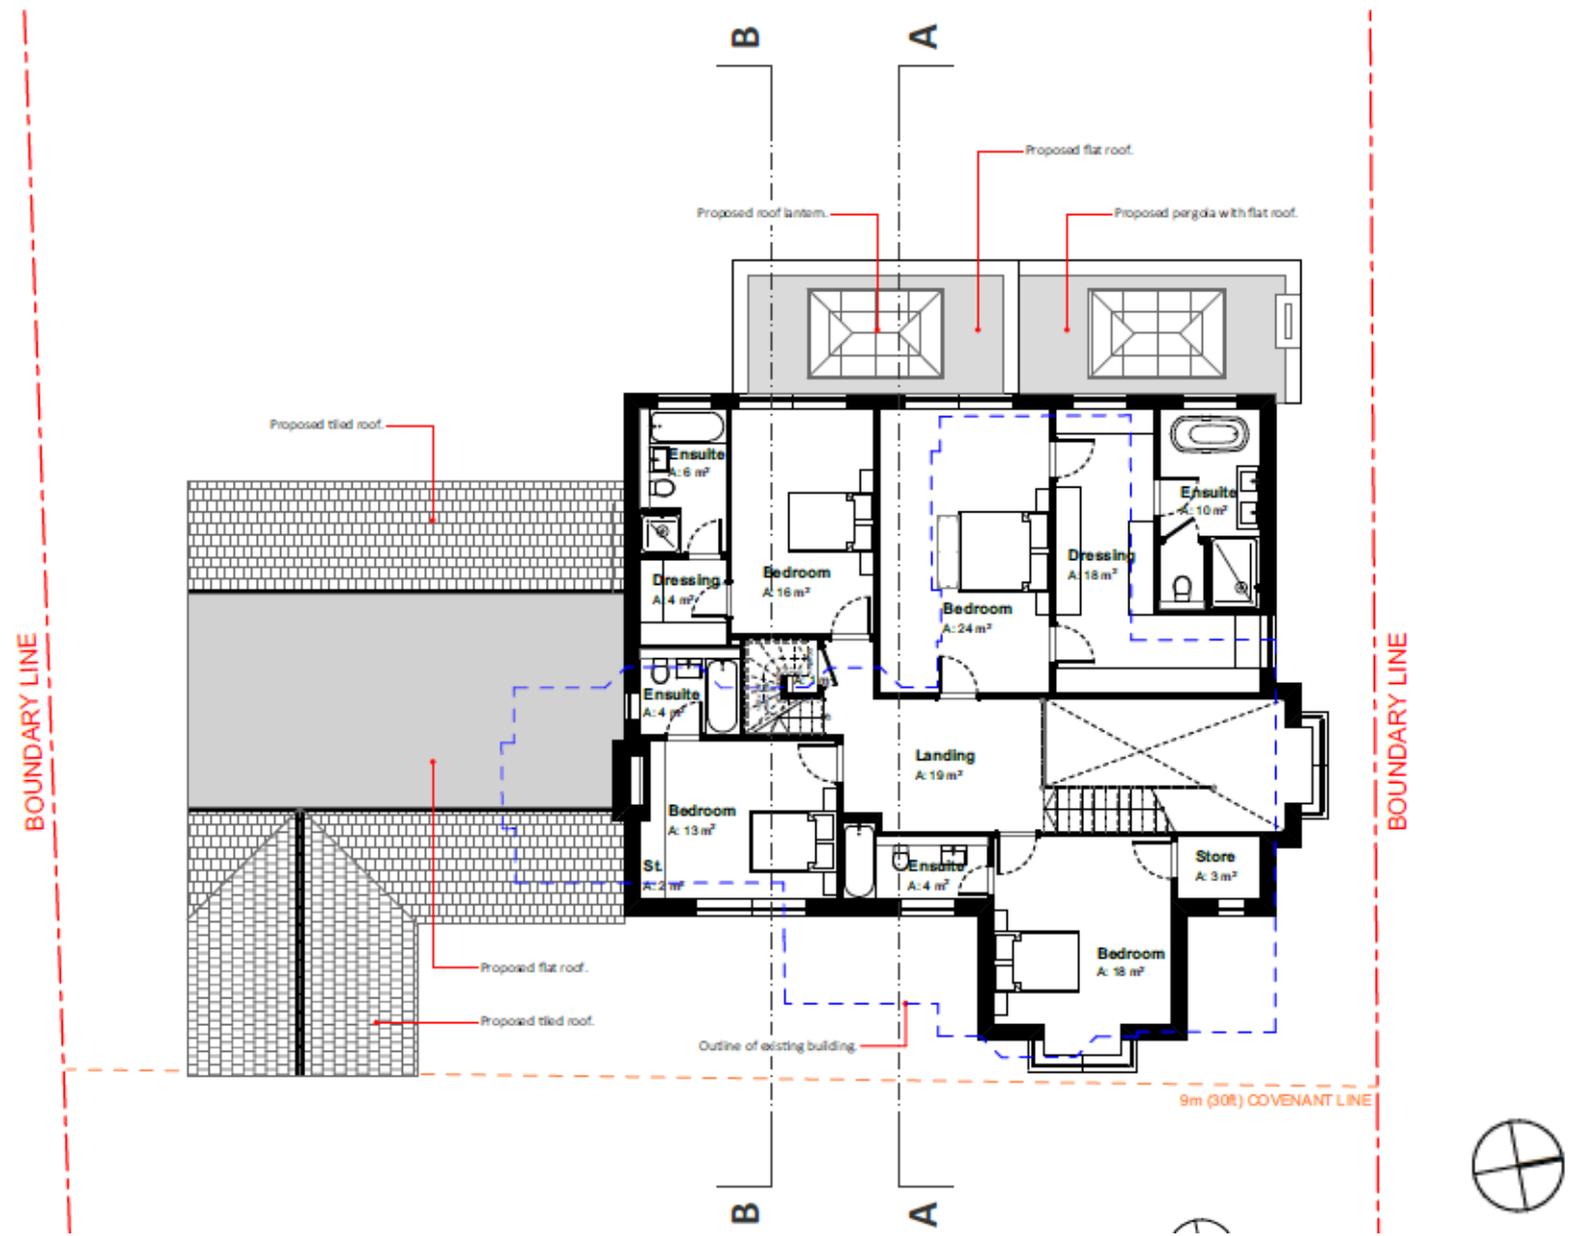

# Proposed Second Floor Plan – PLAN/2020/0779

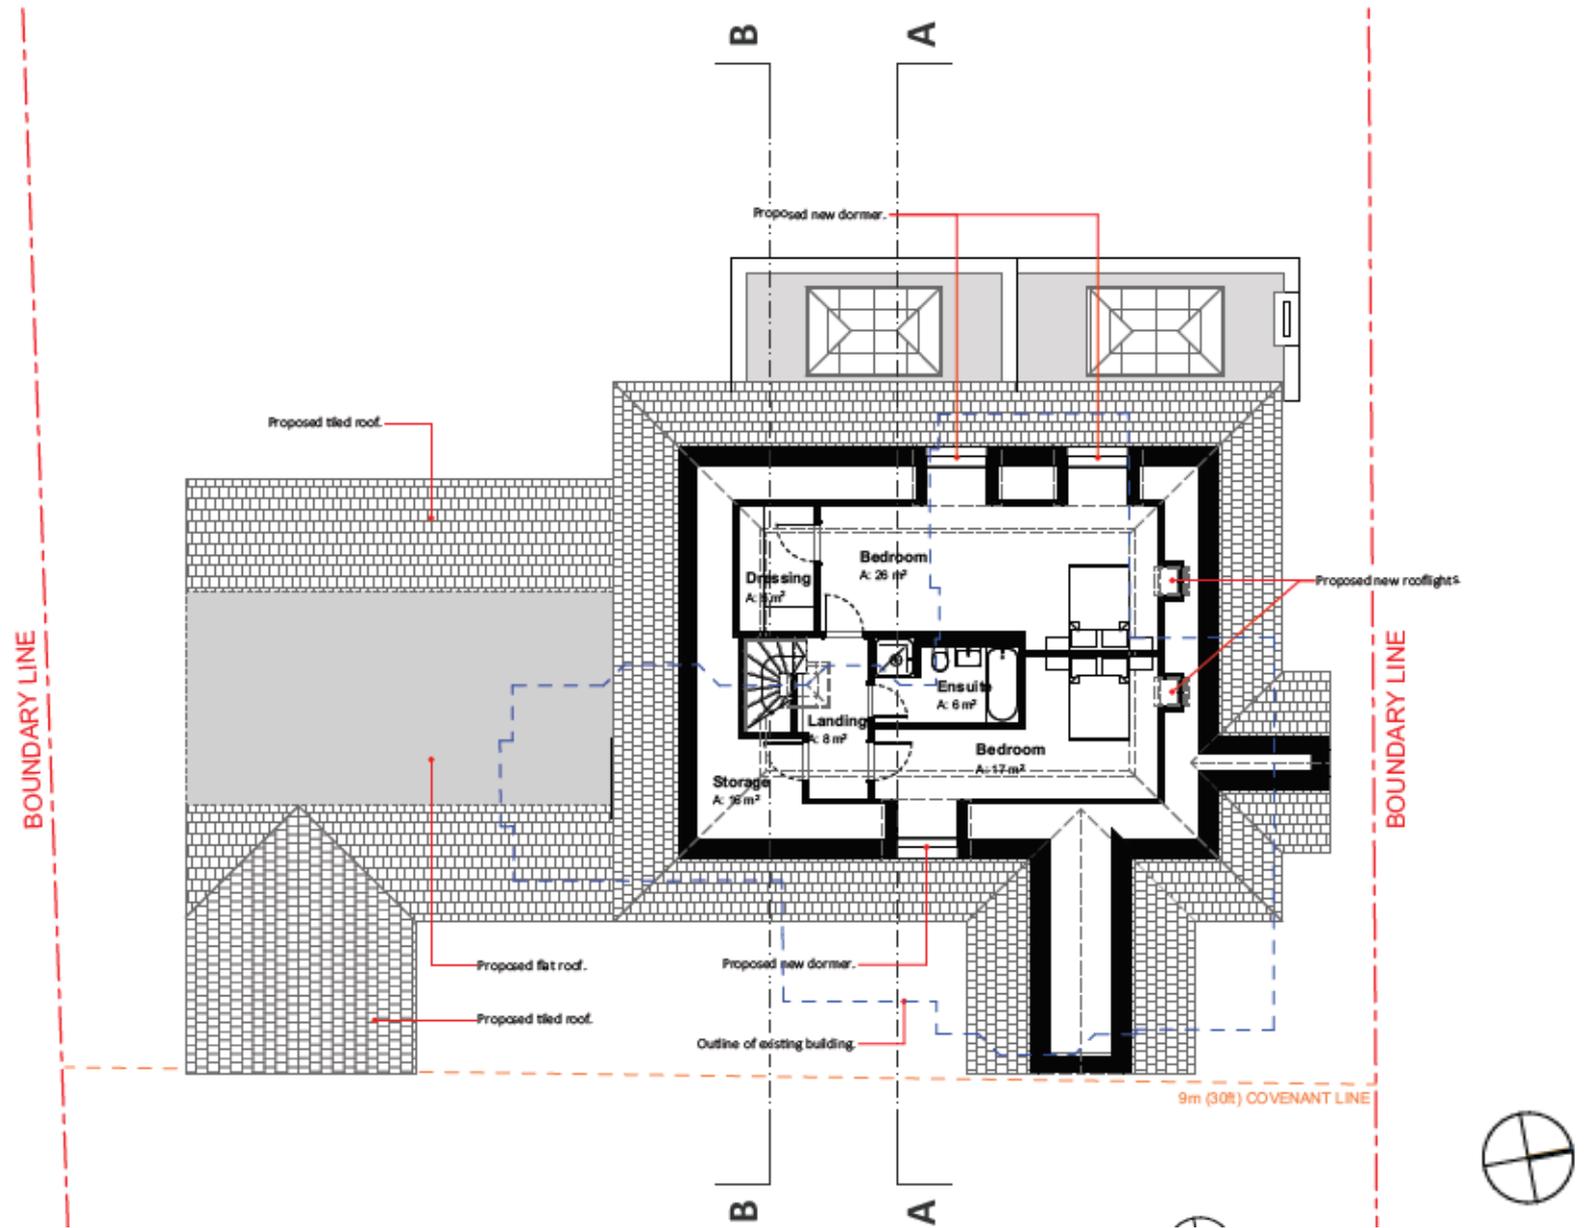


# Proposed Roof Plan – PLAN/2020/0779

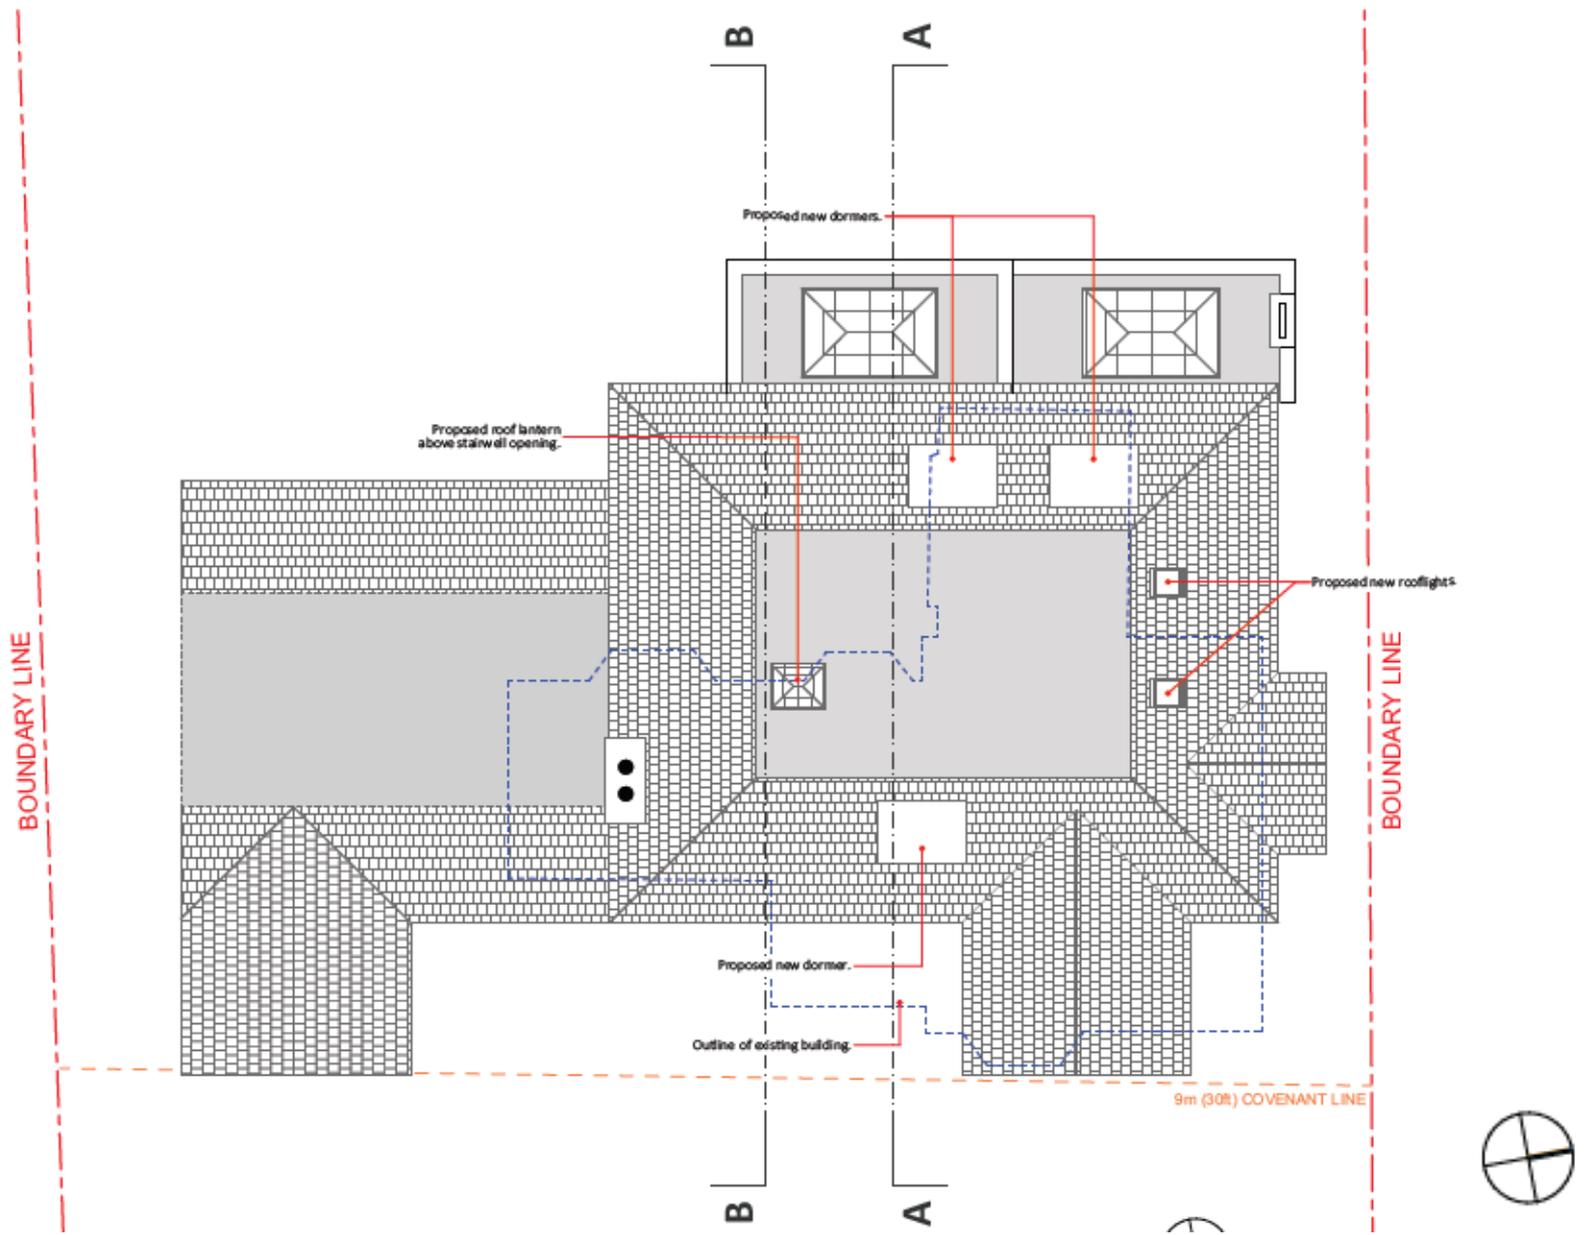


# Proposed Sections – PLAN/2020/0779

## SECTION A

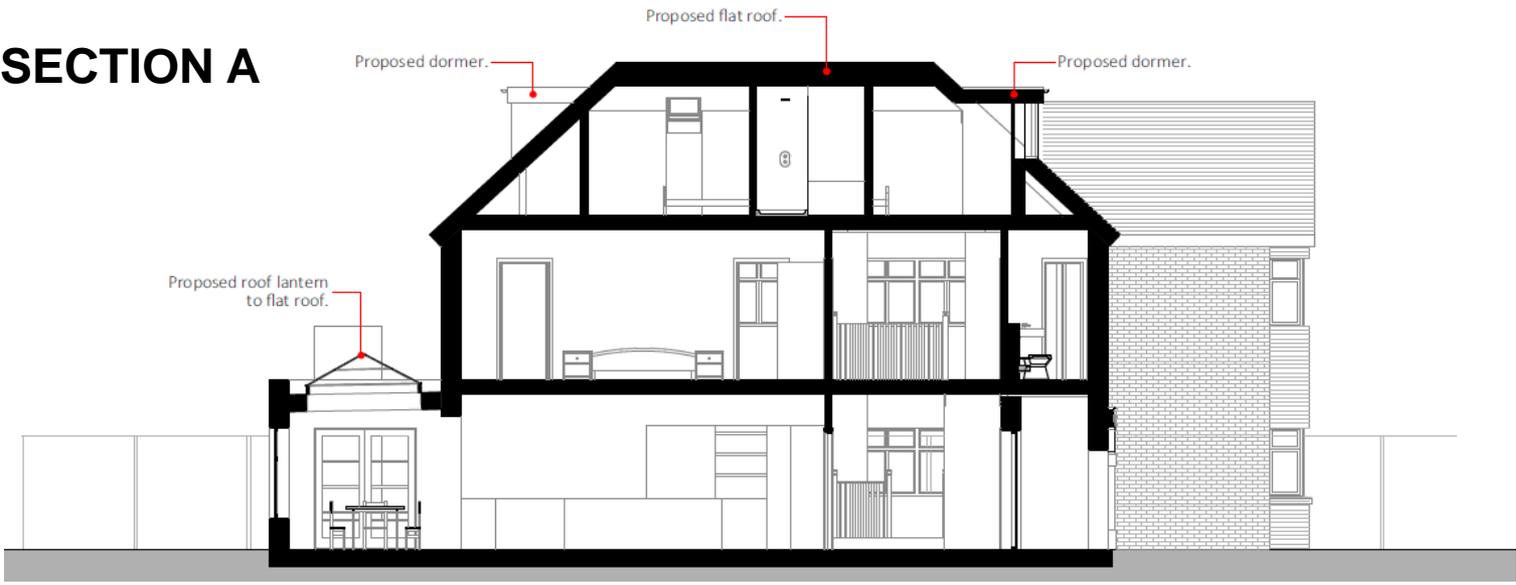


## SECTION B

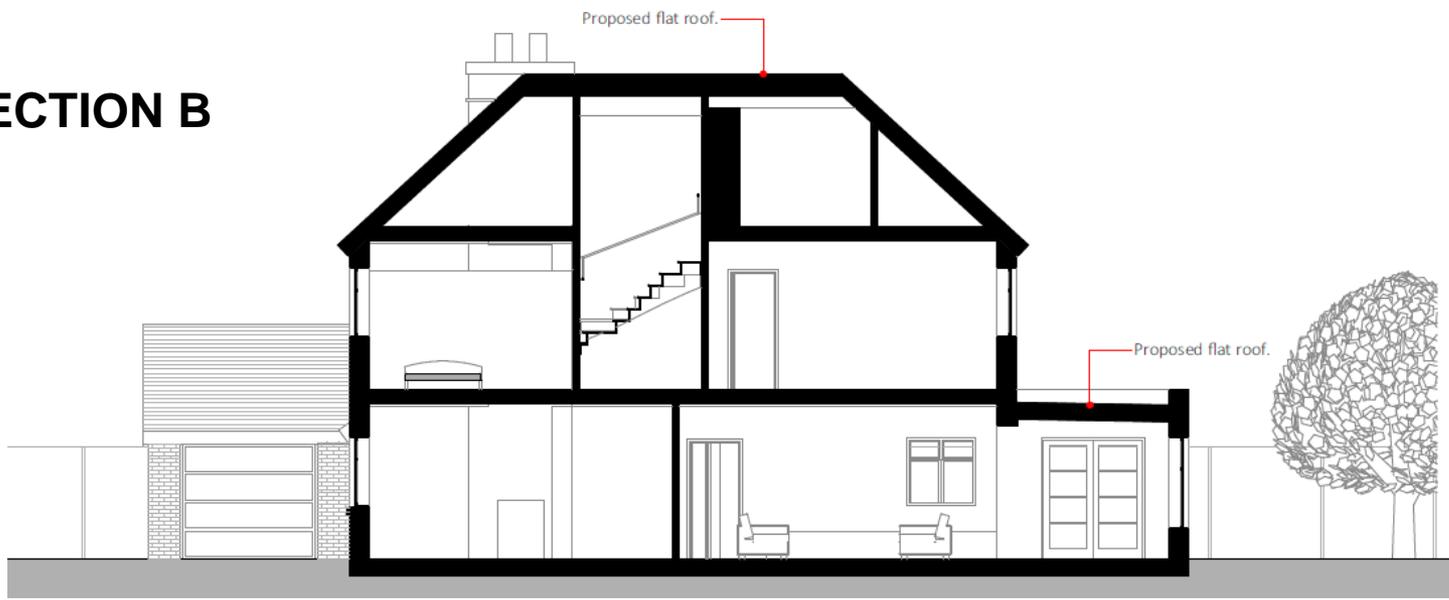

# Proposed Section C – PLAN/2020/0779



# Proposed Section D – PLAN/2020/0779

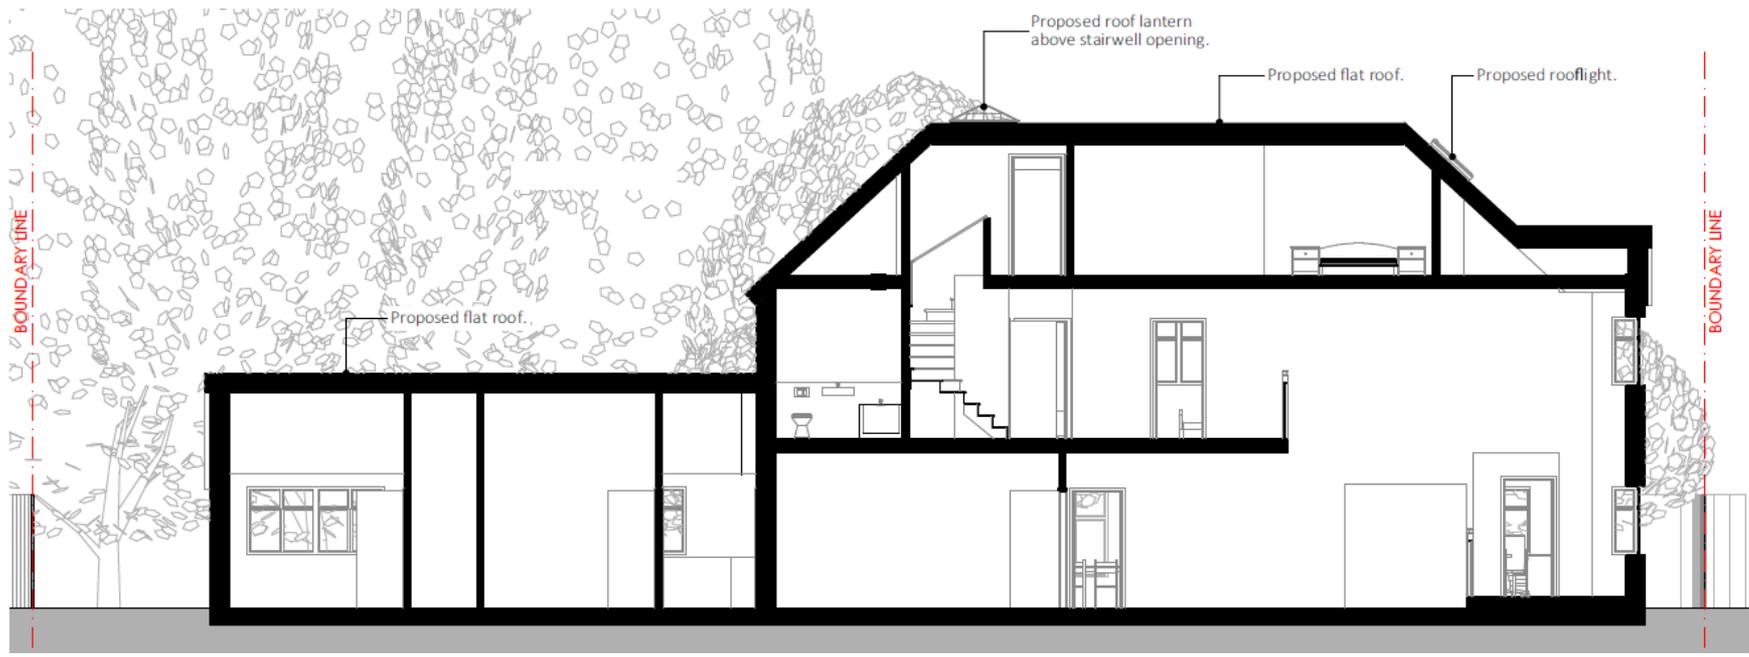

# Tree Protection Plan – PLAN/2020/0779

