


PLAN/2019/1168




23 Bentham Avenue, Sheerwater

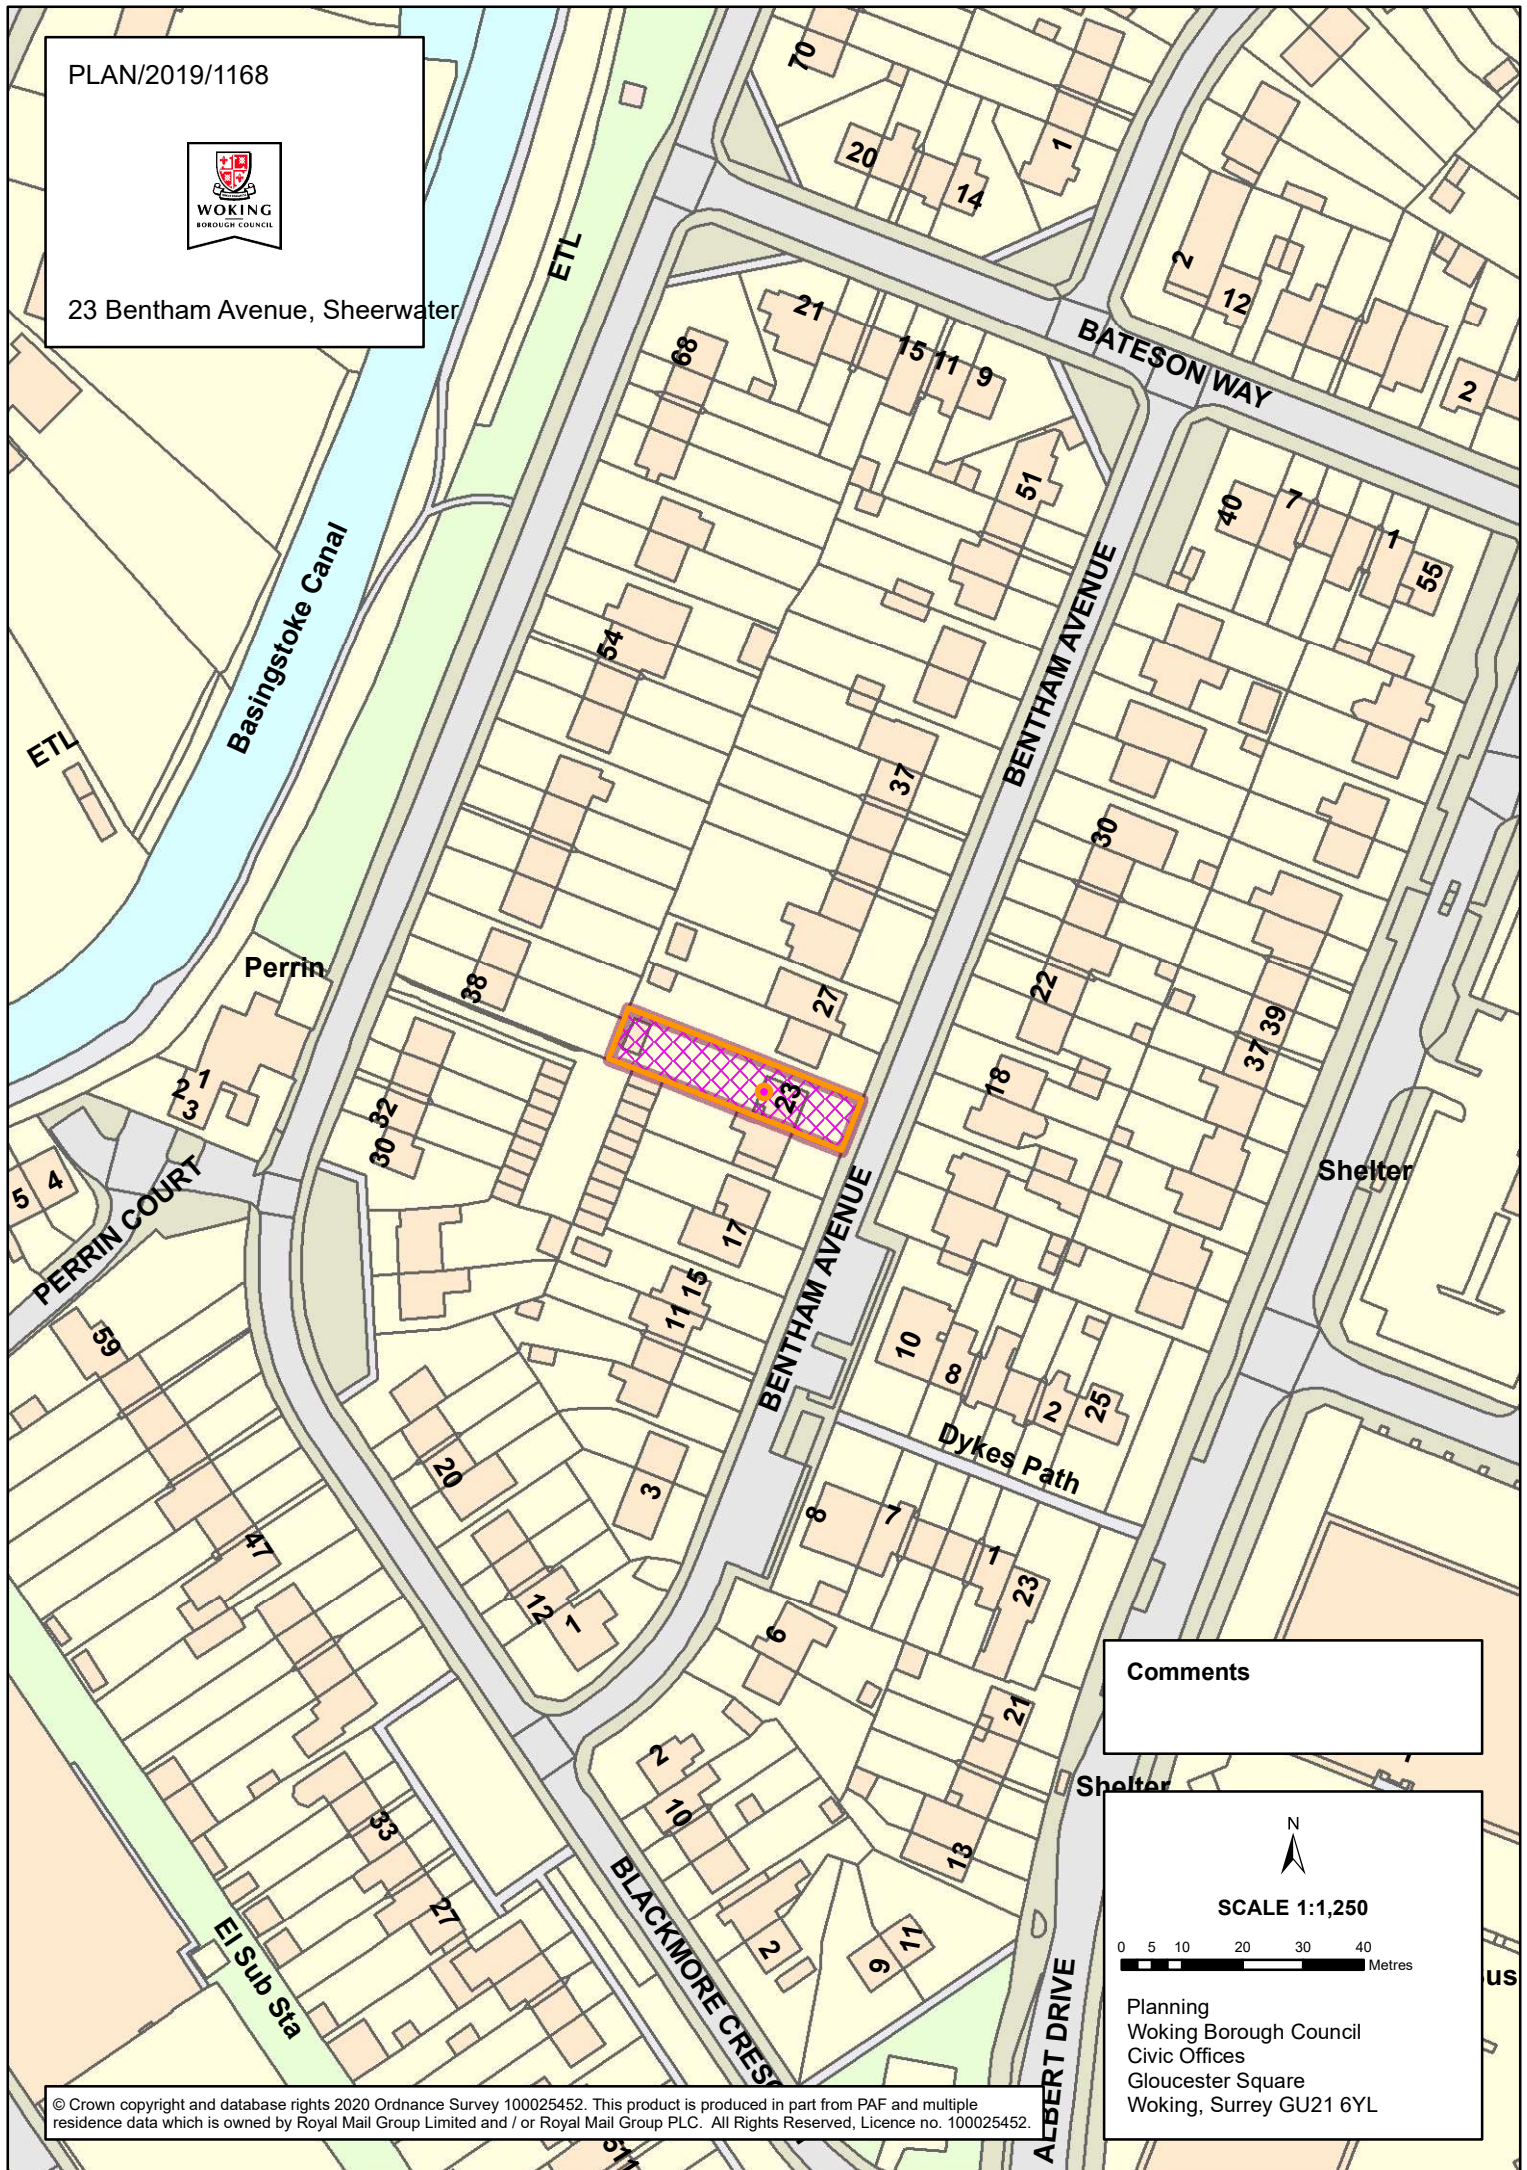

Comments



SCALE 1:1,250

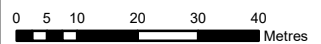

Planning
Woking Borough Council
Civic Offices
Gloucester Square
Woking, Surrey GU21 6YL