


PLAN/2020/1124



Units 1 & 2 Morris House

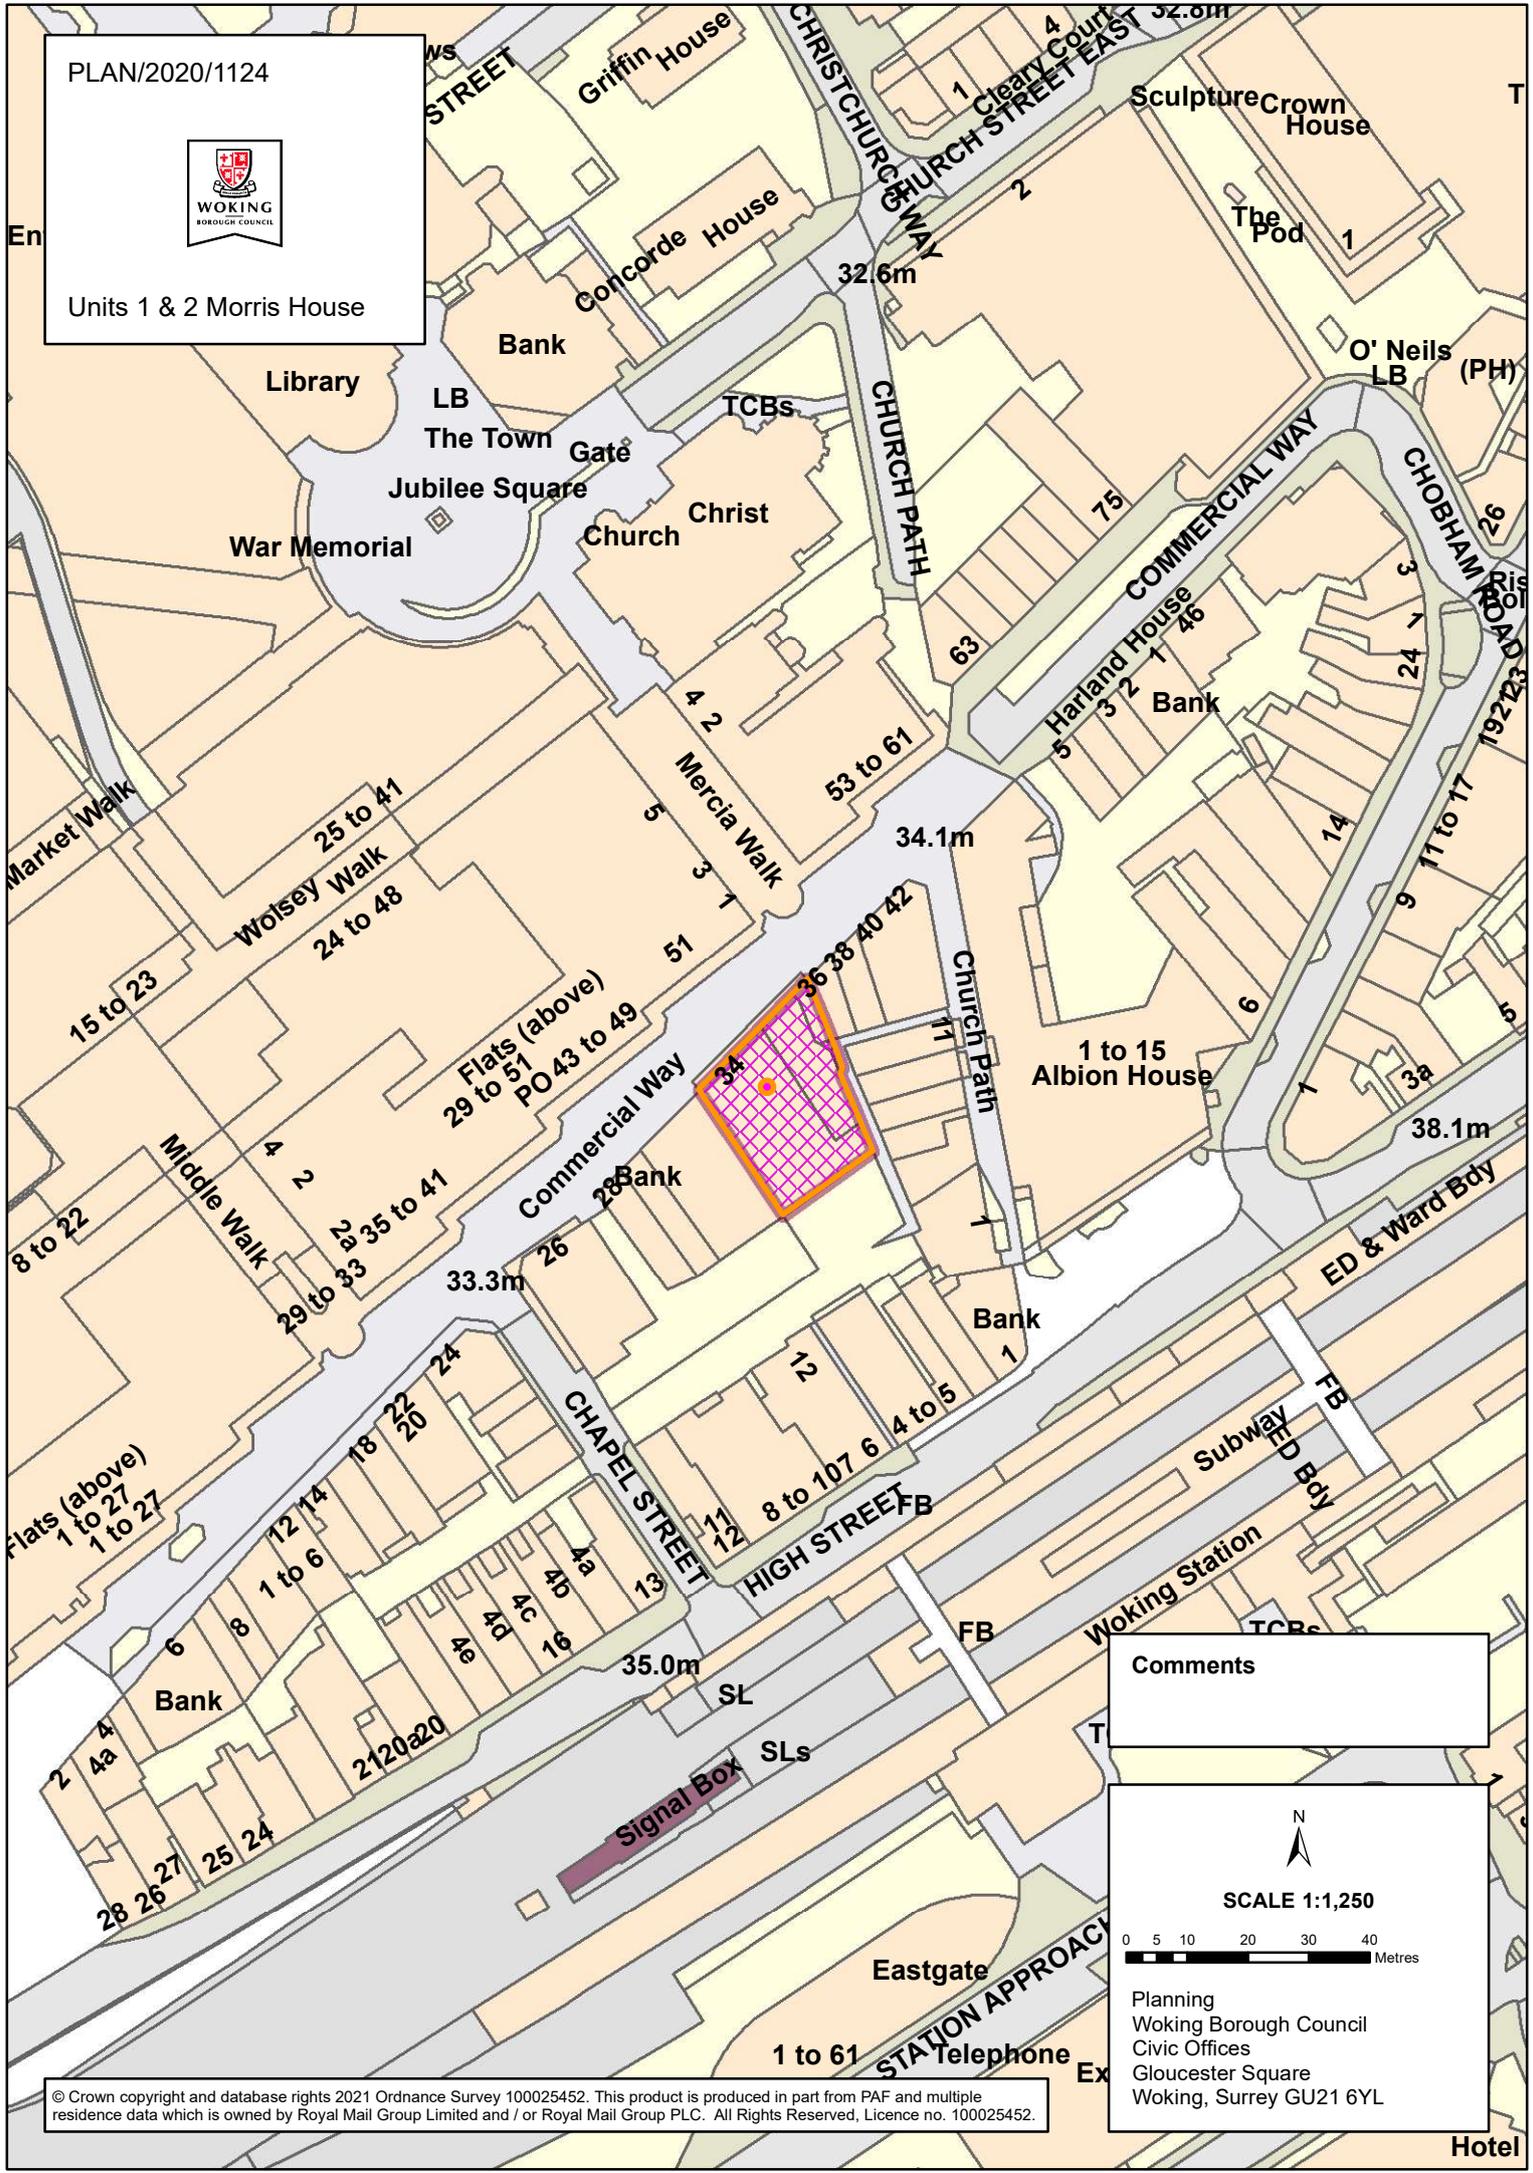

Comments

N

SCALE 1:1,250

0 5 10 20 30 40 Metres

Planning
Woking Borough Council
Civic Offices
Gloucester Square
Woking, Surrey GU21 6YL

Hotel