


PLAN/2020/0800

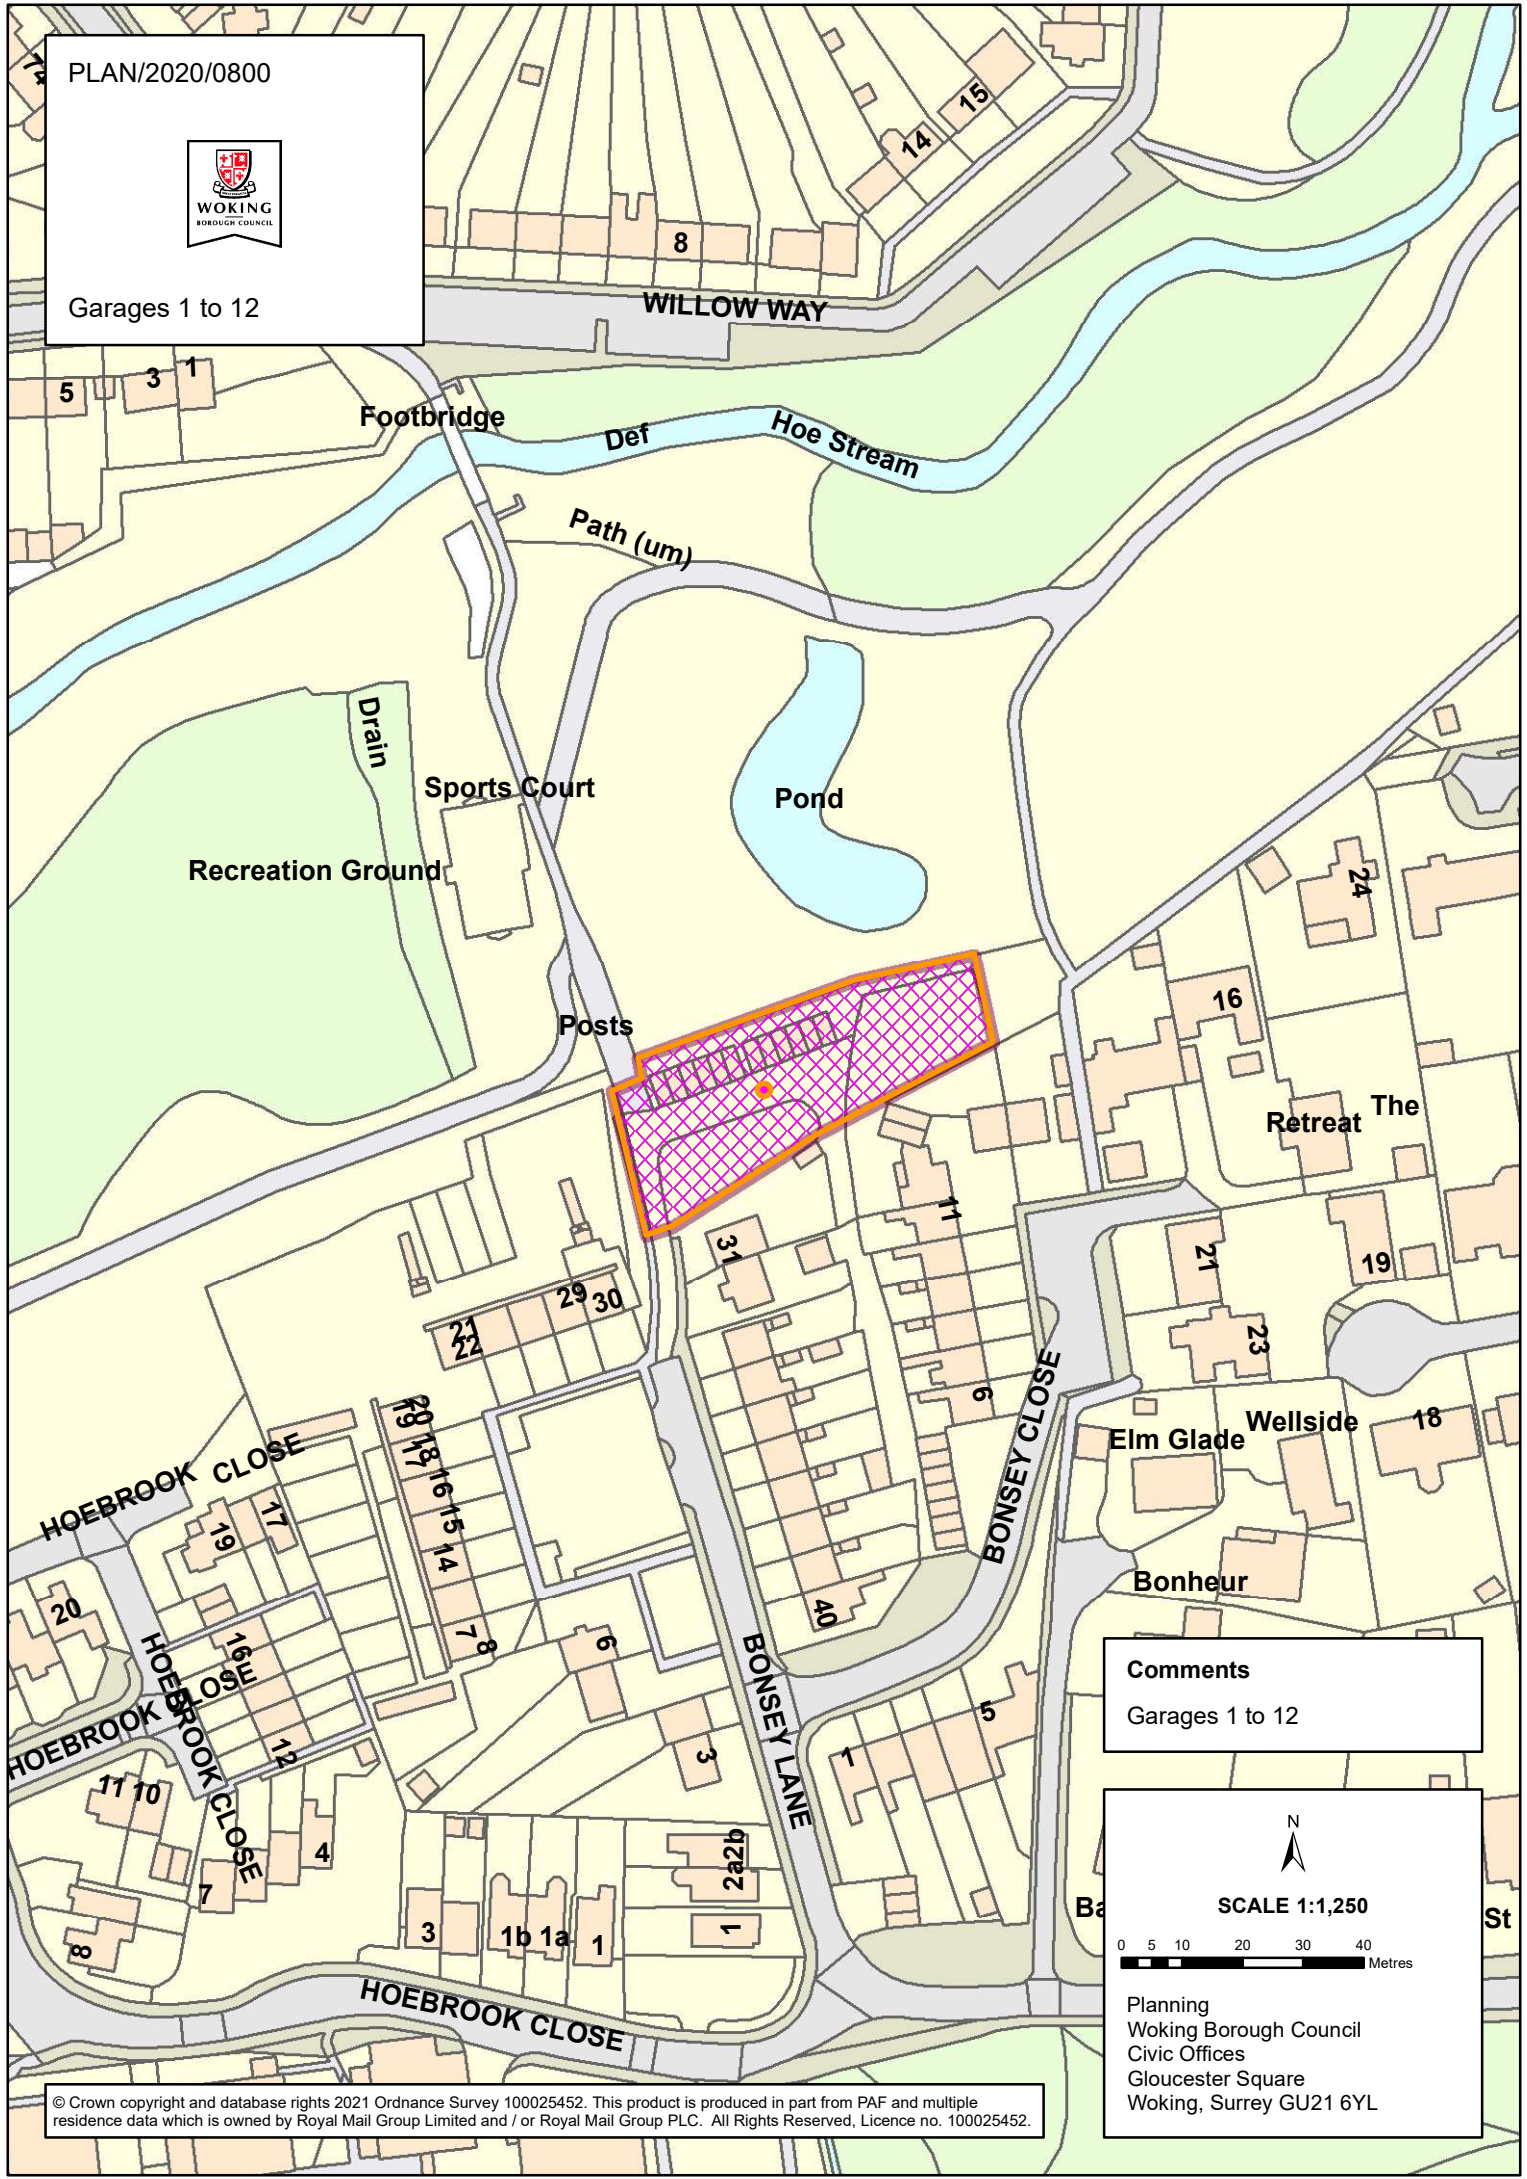

Garages 1 to 12



Comments
Garages 1 to 12

N

SCALE 1:1,250

0 5 10 20 30 40 Metres

Planning
Woking Borough Council
Civic Offices
Gloucester Square
Woking, Surrey GU21 6YL