


PLAN/2021/0188

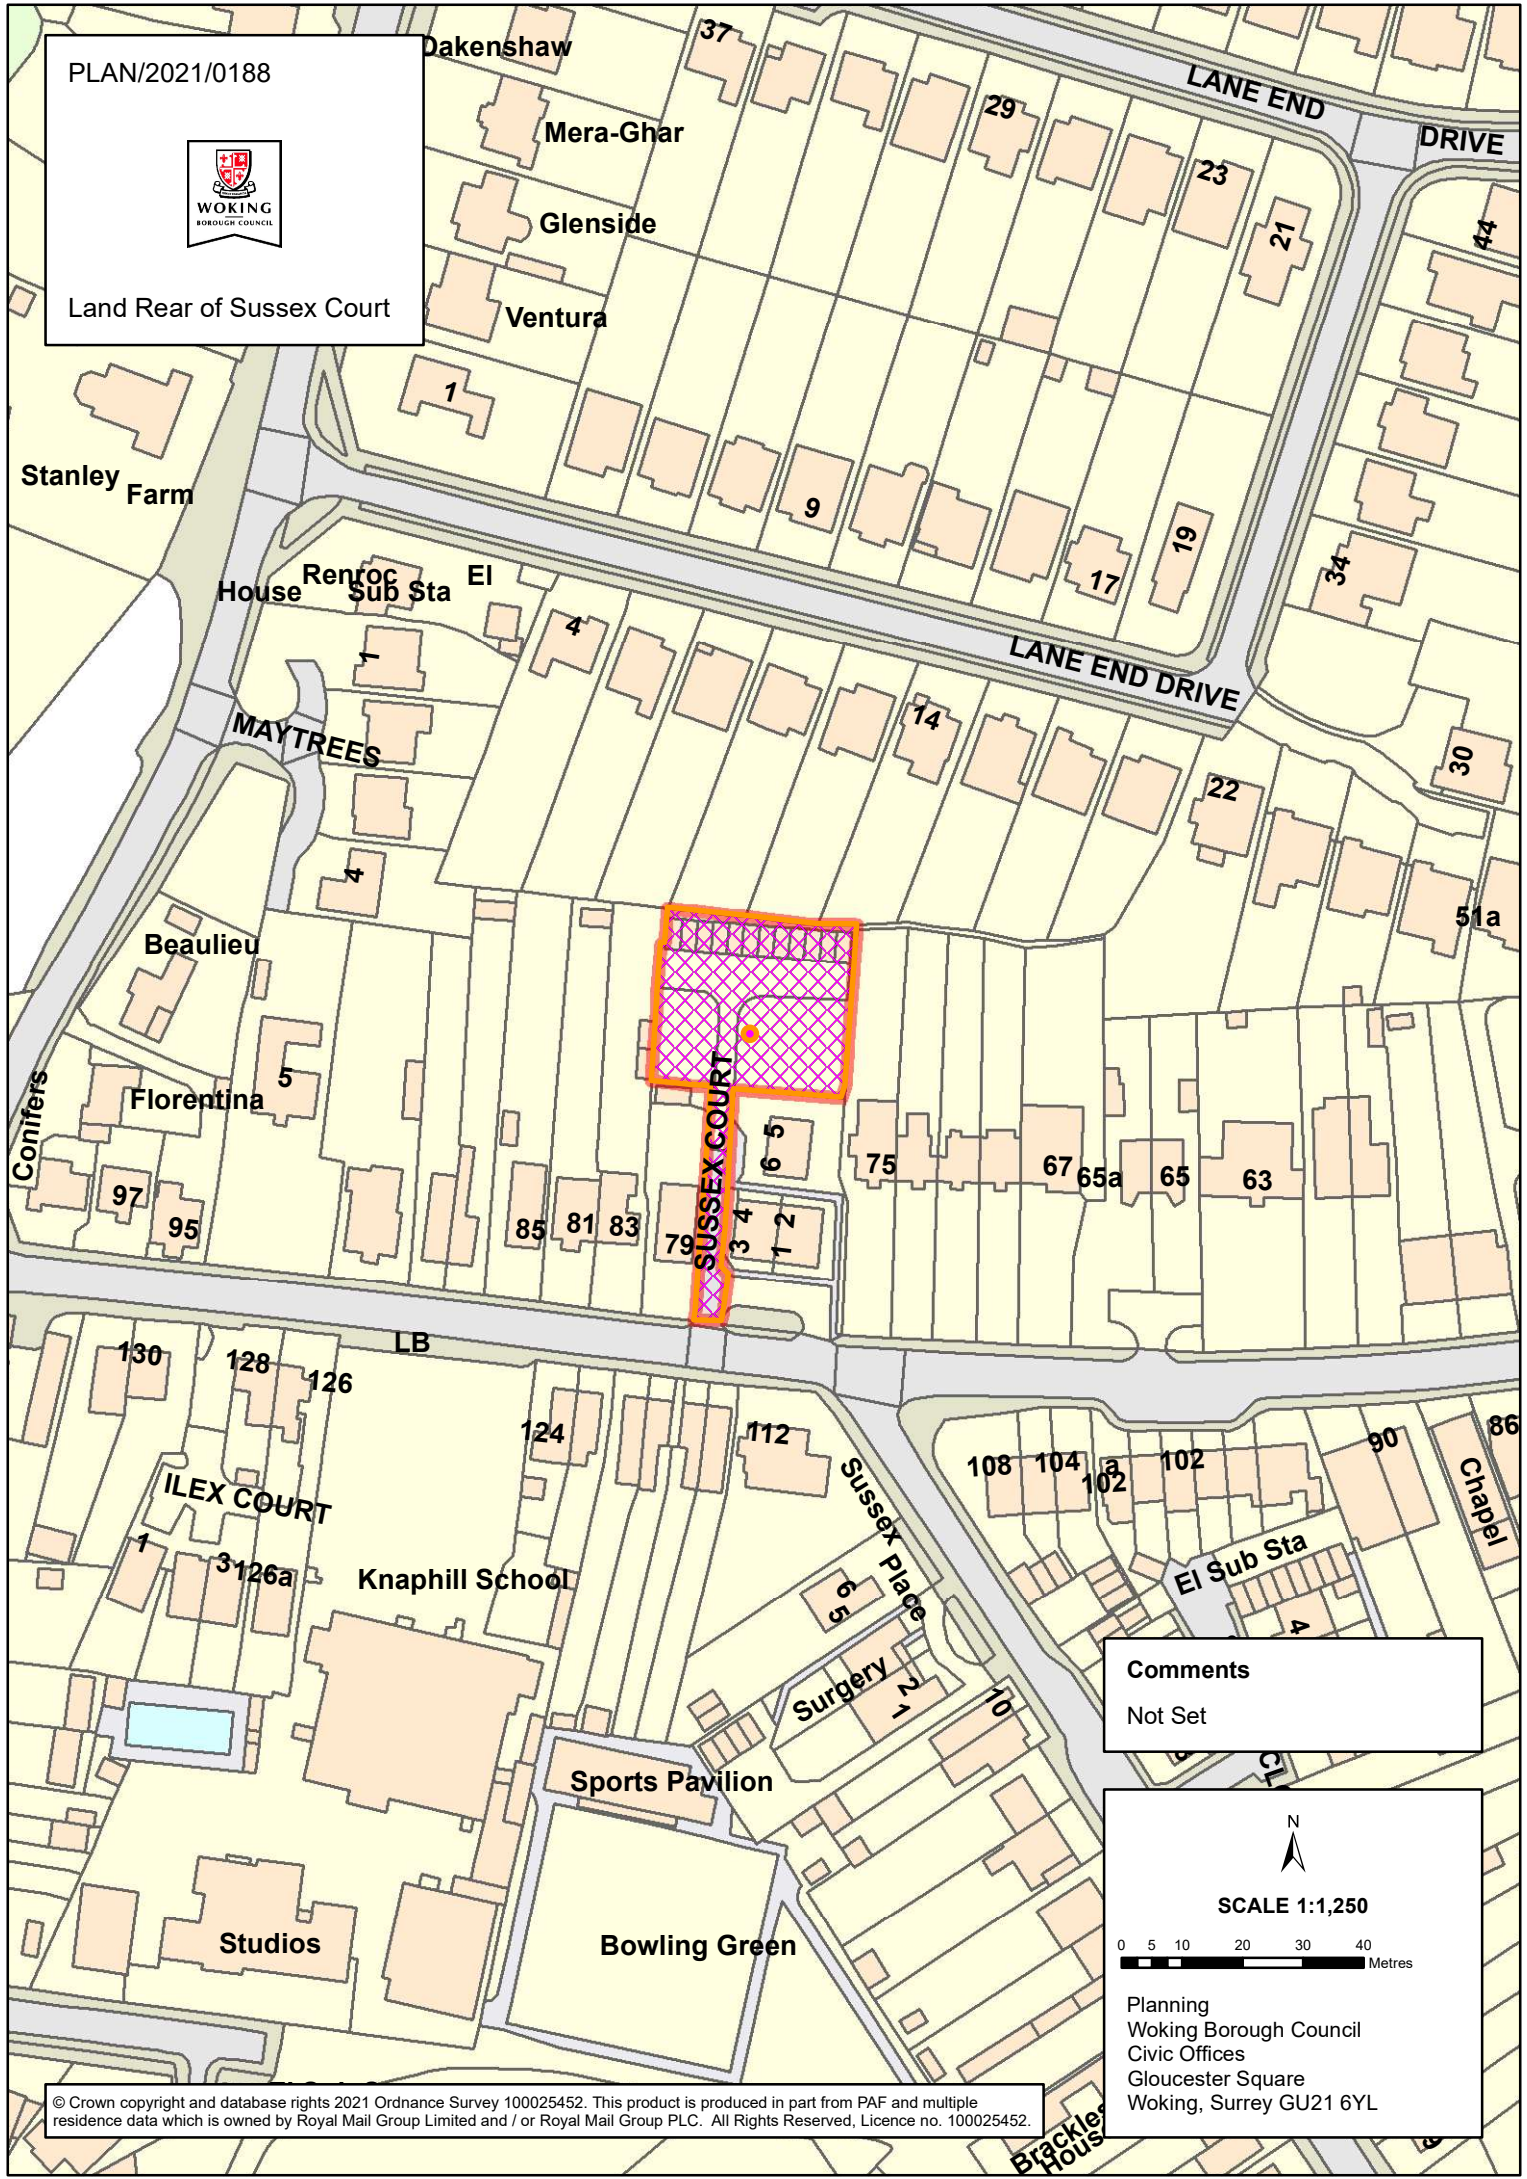

Land Rear of Sussex Court



Comments  
Not Set

N

SCALE 1:1,250

0 5 10 20 30 40 Metres

Planning  
Woking Borough Council  
Civic Offices  
Gloucester Square  
Woking, Surrey GU21 6YL