


COND/2021/0091



Sheerwater Estate, Albert Drive

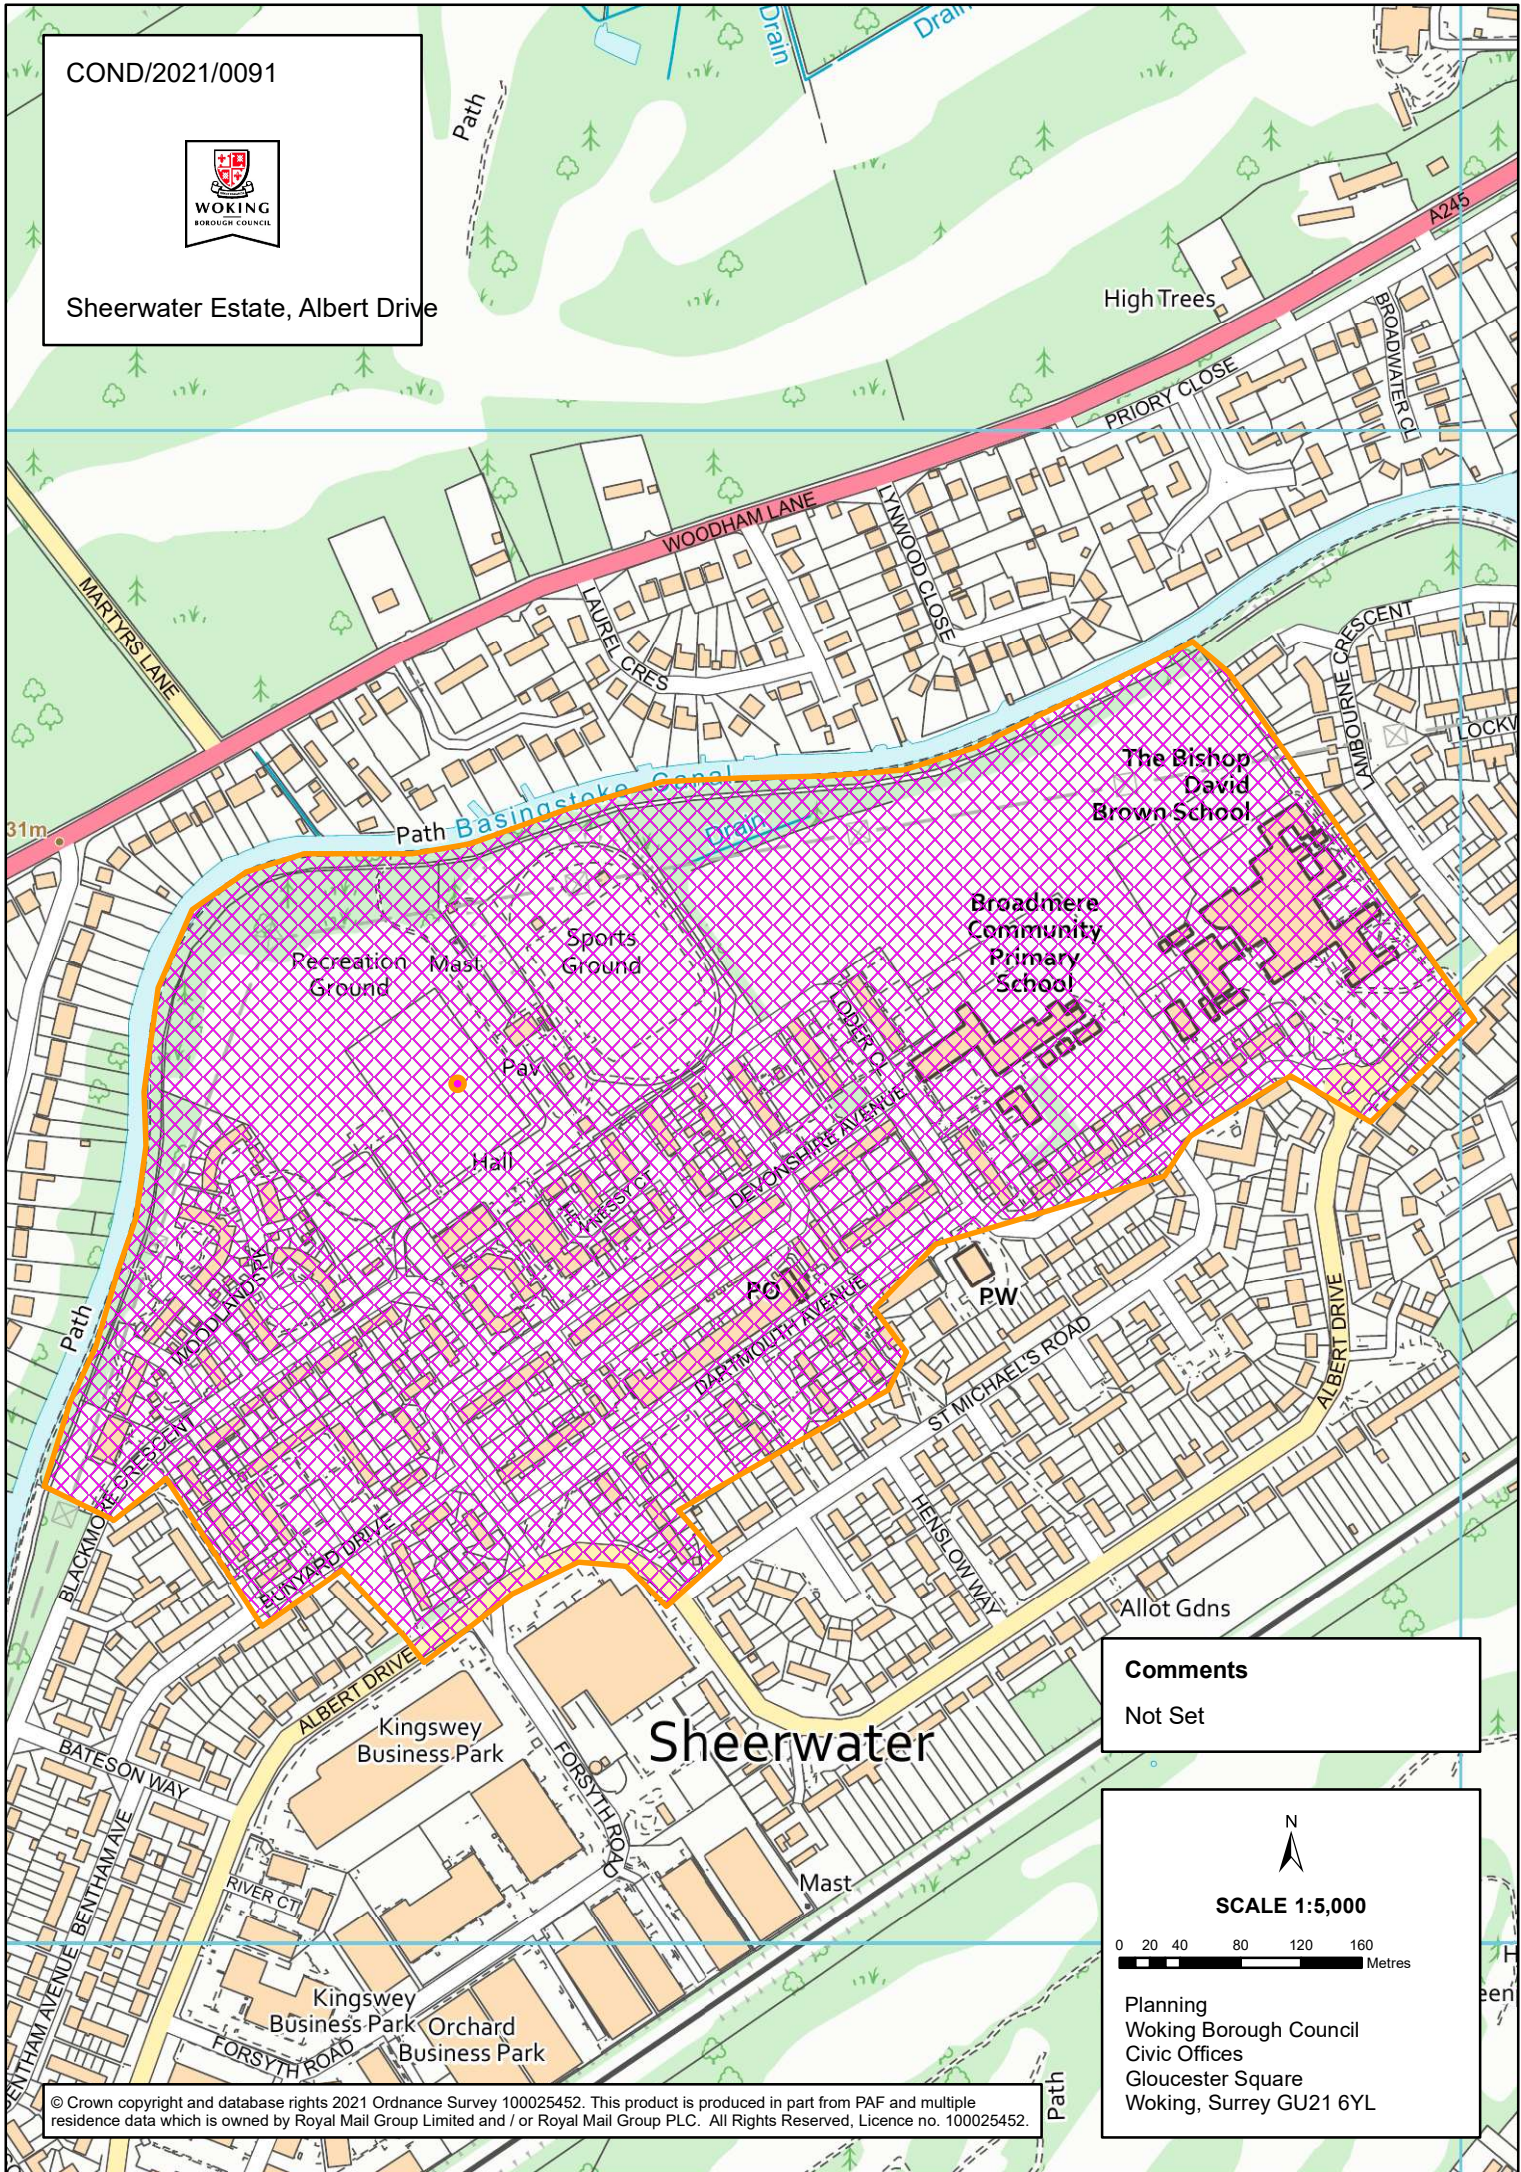

**Comments**  
Not Set

N  
**SCALE 1:5,000**  
0 20 40 80 120 160 Metres

Planning  
Woking Borough Council  
Civic Offices  
Gloucester Square  
Woking, Surrey GU21 6YL