


COND/2021/0061



Land Next to Bishop David Brown School

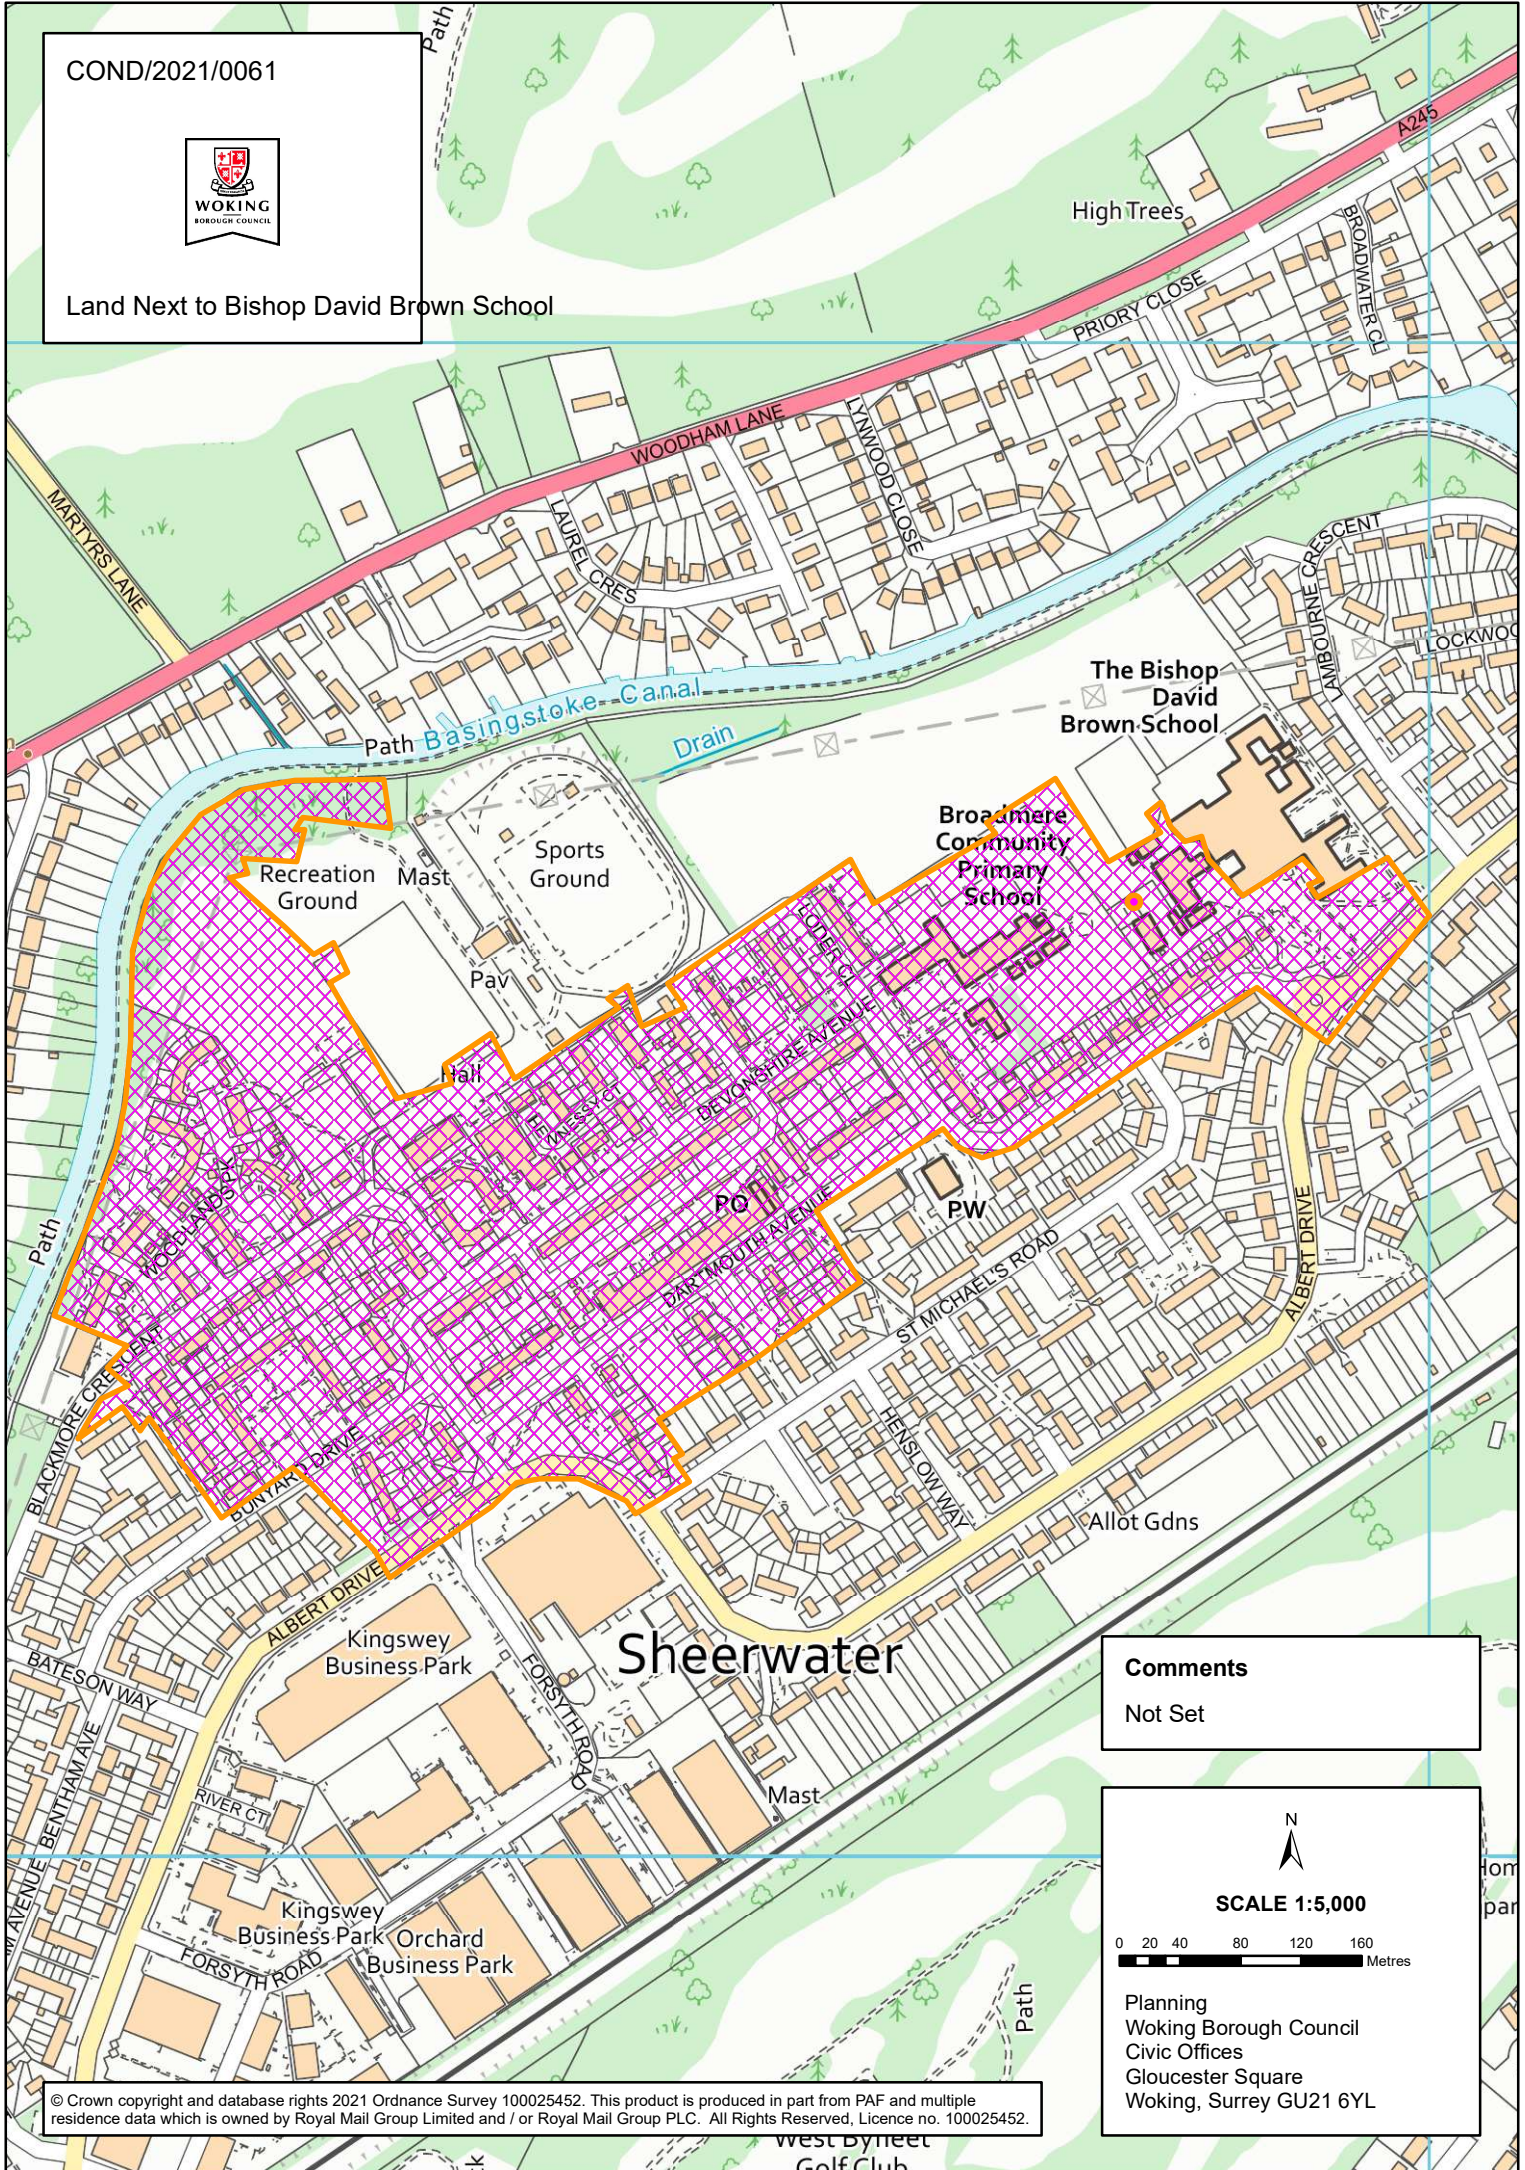

Comments
Not Set

N

SCALE 1:5,000

0 20 40 80 120 160 Metres

Planning
Woking Borough Council
Civic Offices
Gloucester Square
Woking, Surrey GU21 6YL

© Crown copyright and database rights 2021 Ordnance Survey 100025452. This product is produced in part from PAF and multiple residence data which is owned by Royal Mail Group Limited and / or Royal Mail Group PLC. All Rights Reserved, Licence no. 100025452.