


COND/2021/0051



Land Next to Bishop David Brown School

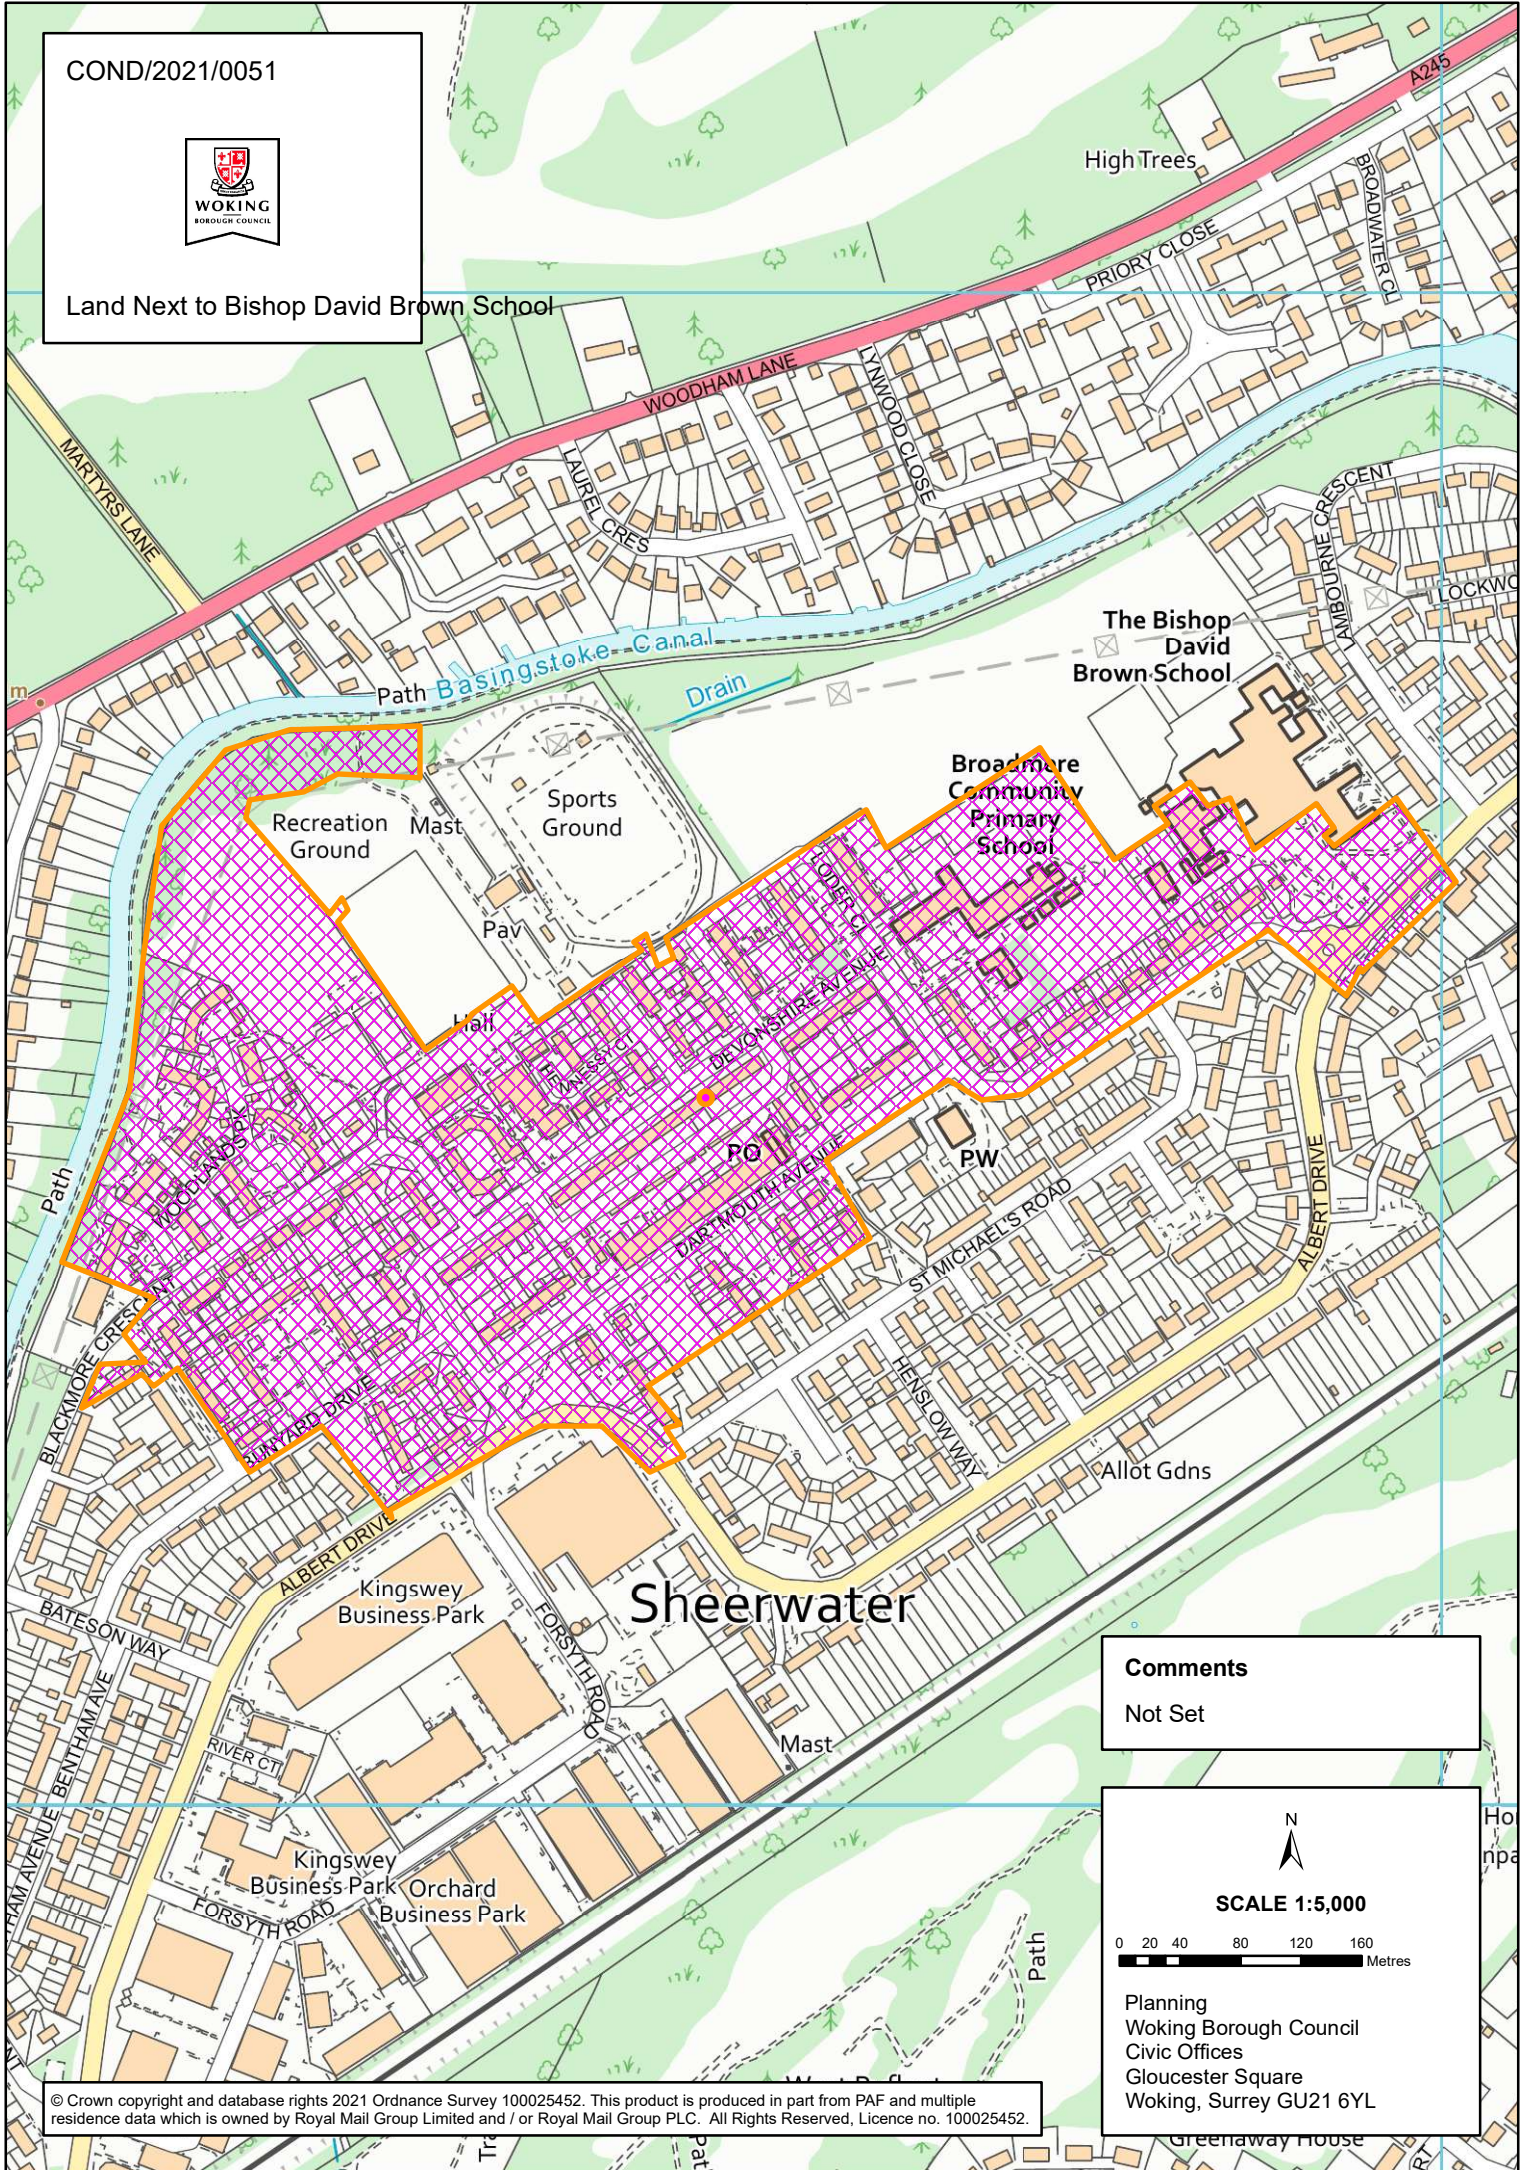

Comments
Not Set

N

SCALE 1:5,000

 0 20 40 80 120 160 Metres
 Planning
 Woking Borough Council
 Civic Offices
 Gloucester Square
 Woking, Surrey GU21 6YL