


COND/2021/0144

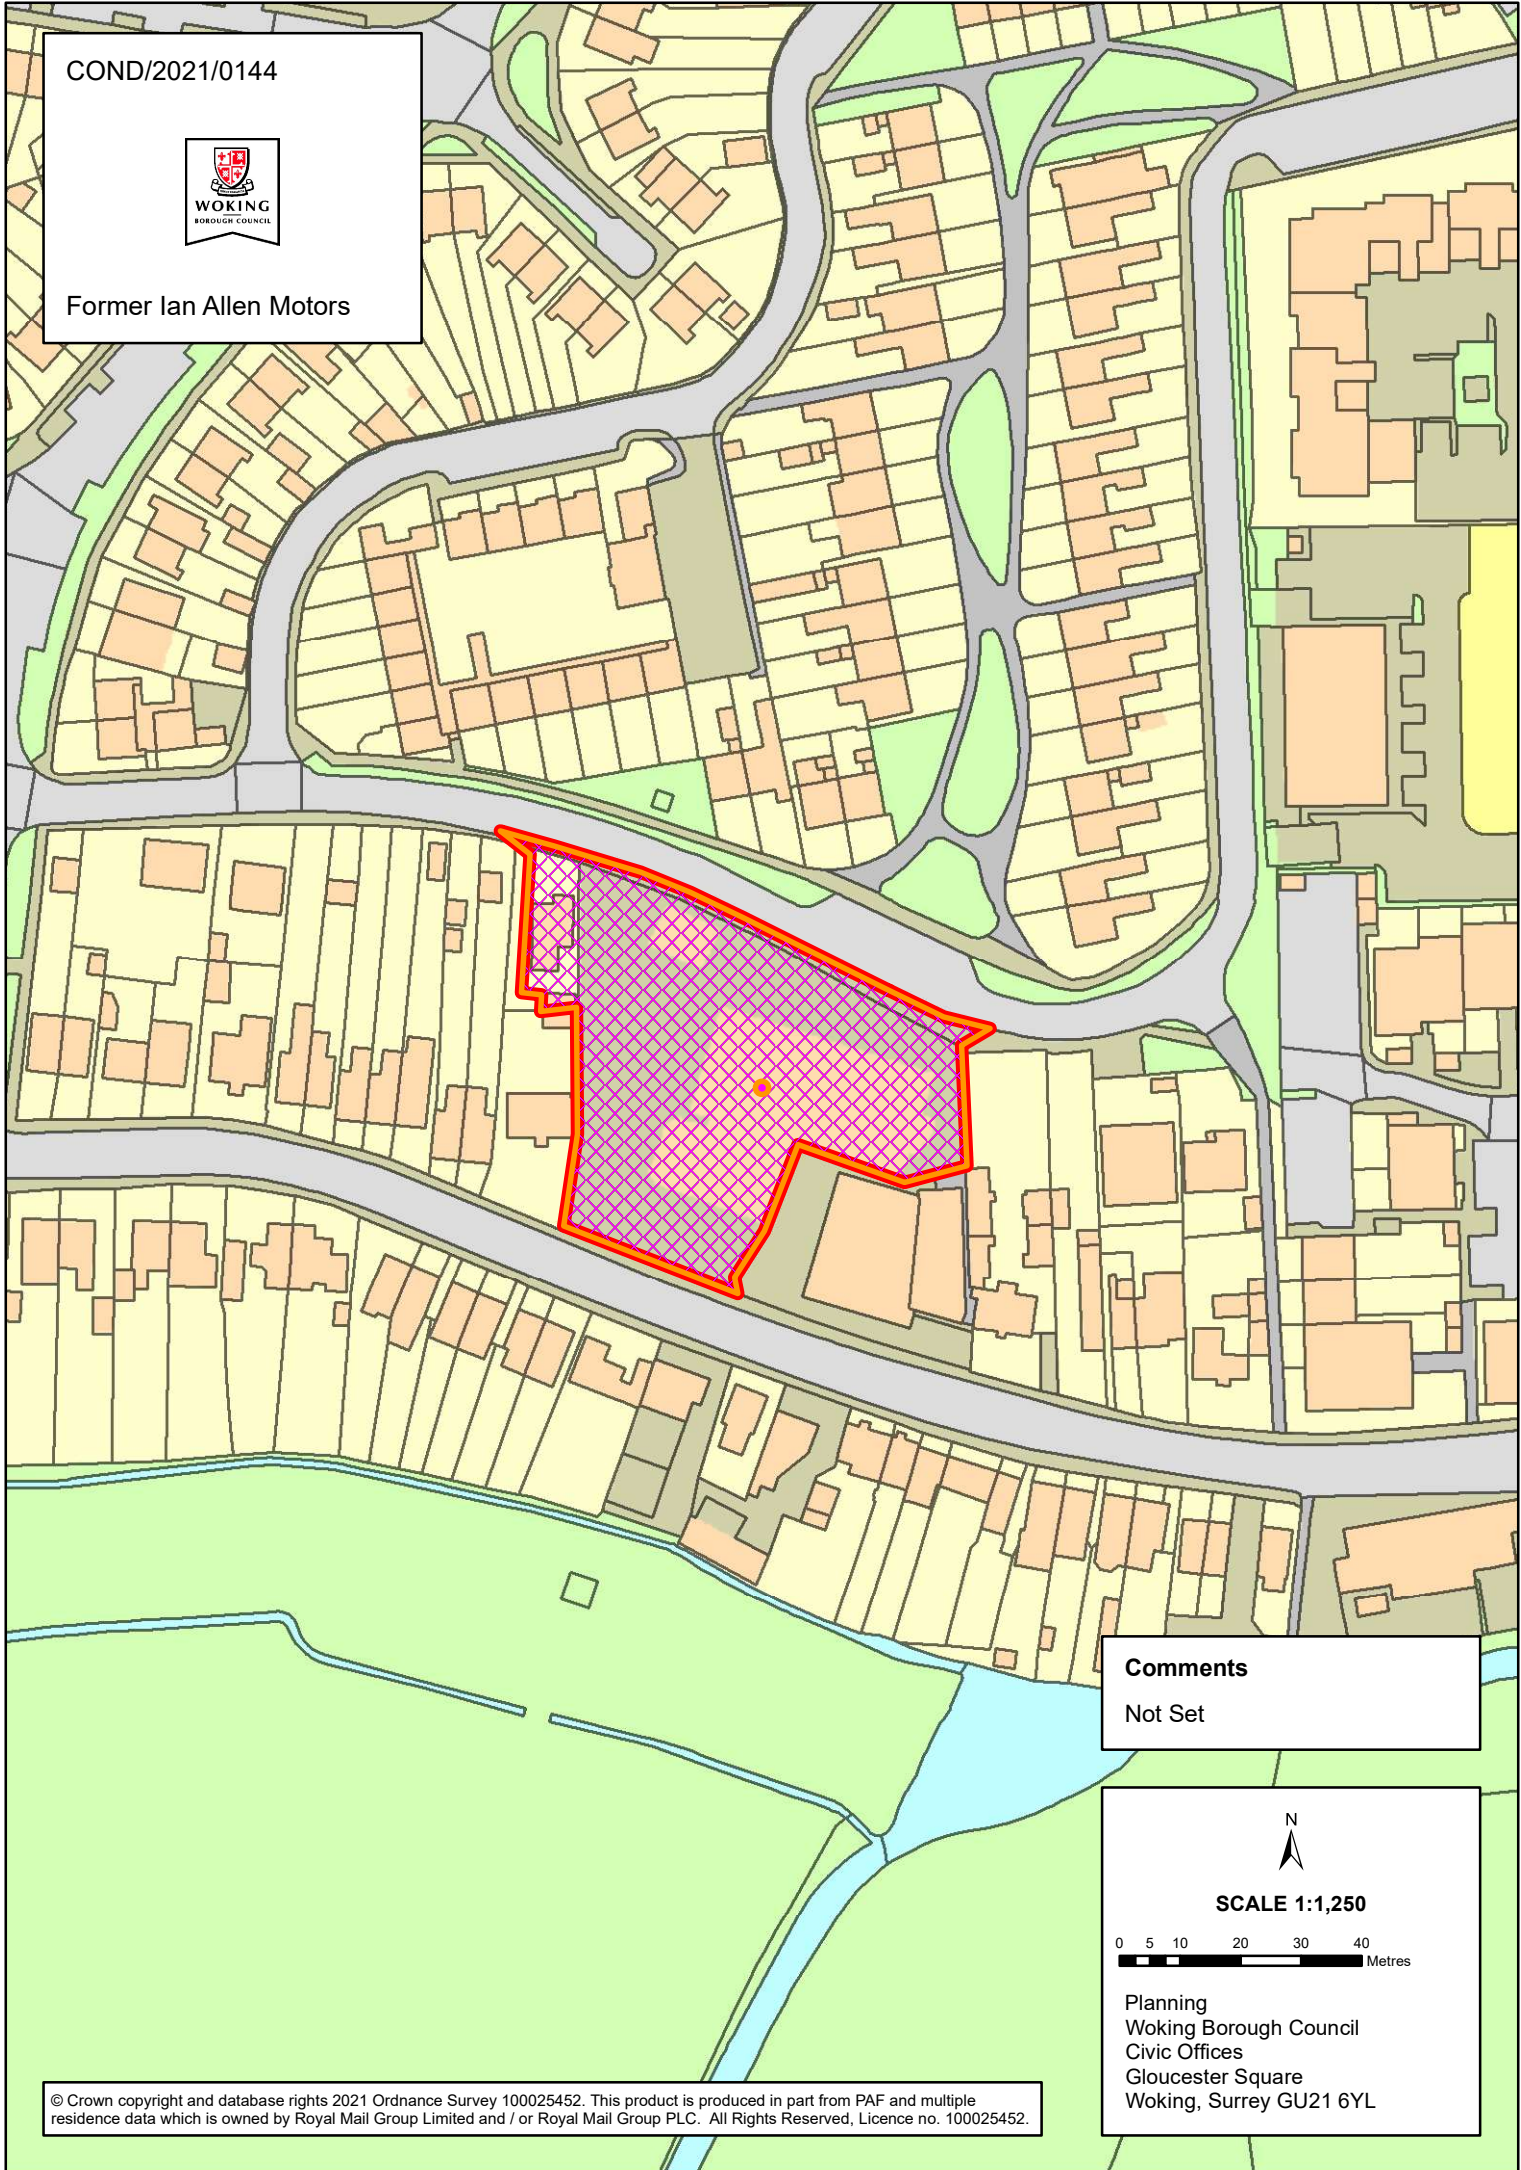

Former Ian Allen Motors




**Comments**

Not Set



**SCALE 1:1,250**

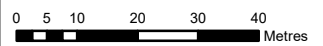

Planning  
Woking Borough Council  
Civic Offices  
Gloucester Square  
Woking, Surrey GU21 6YL